



ELEVATION 1 / FRONT VIEW



Artist's Concept

ELEVATION 1 / REAR VIEW










ELEVATION 2 / FRONT VIEW



Artist's Concept

ELEVATION 2 / REAR VIEW

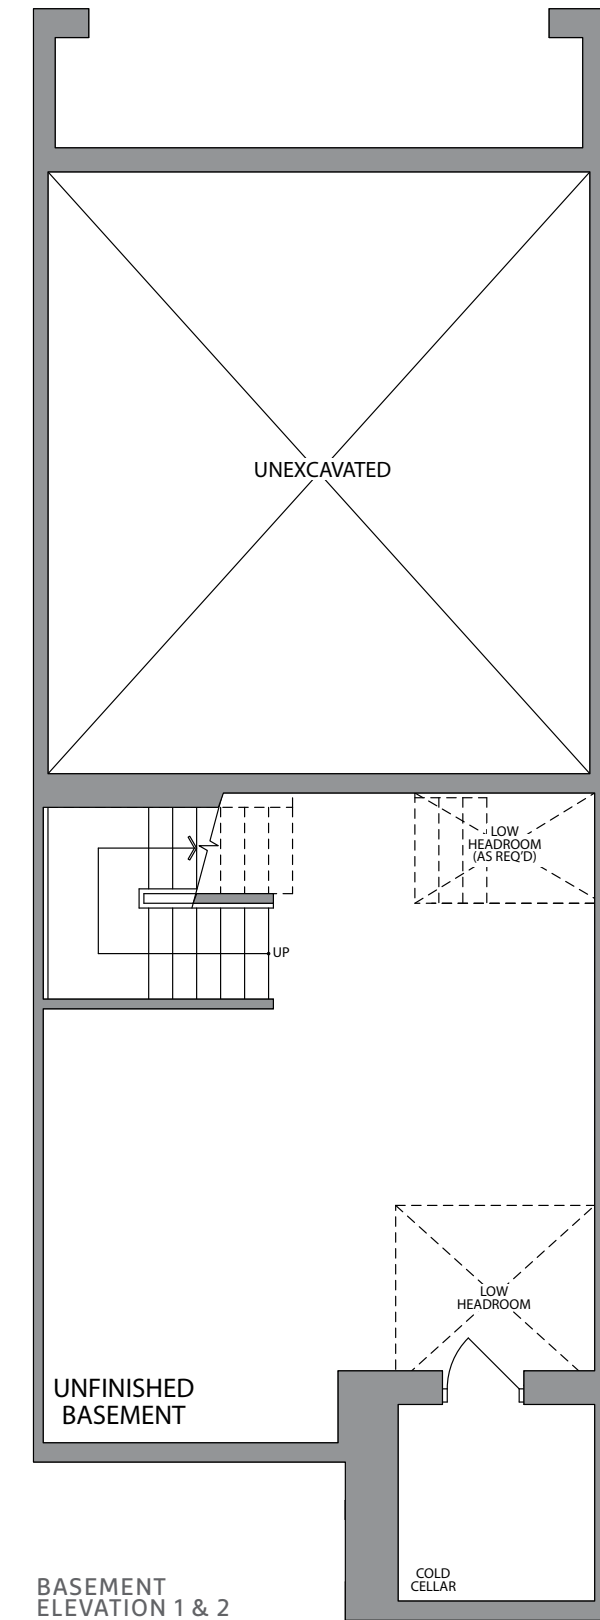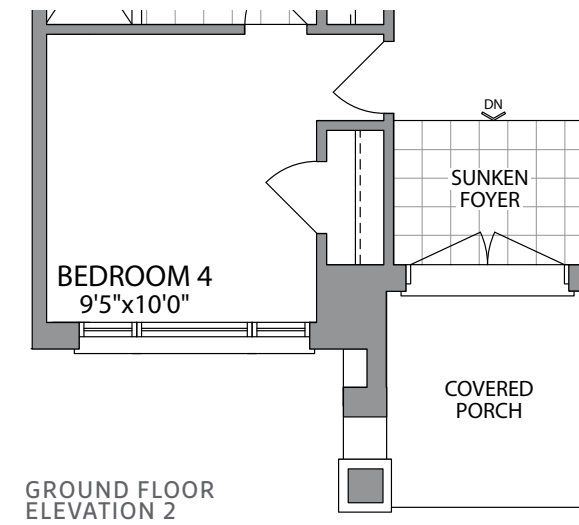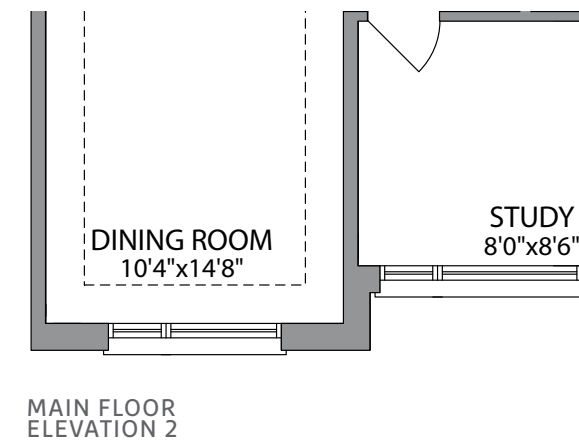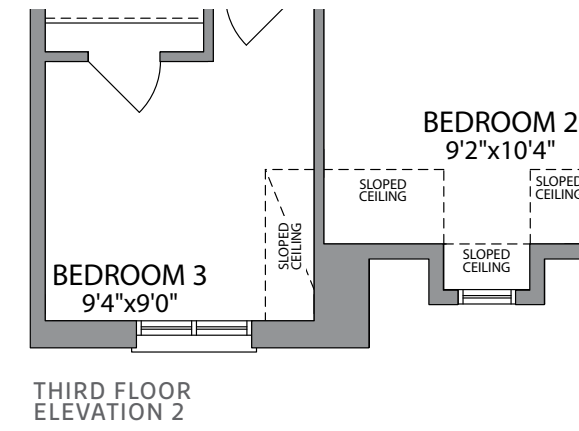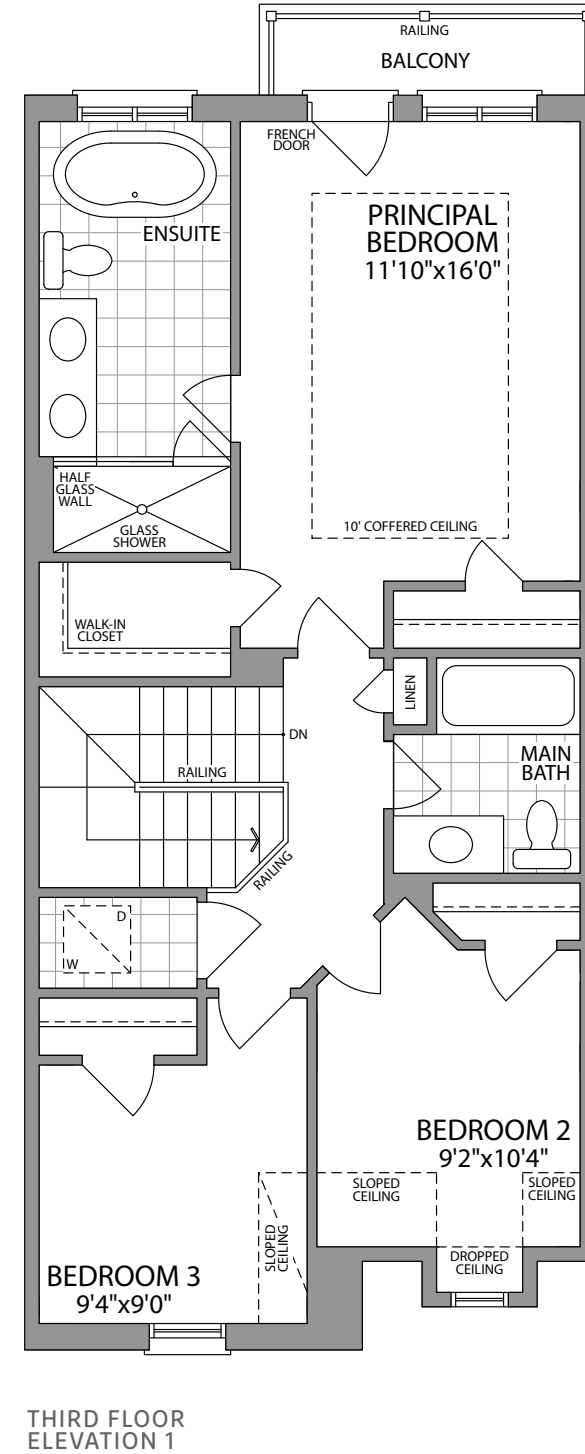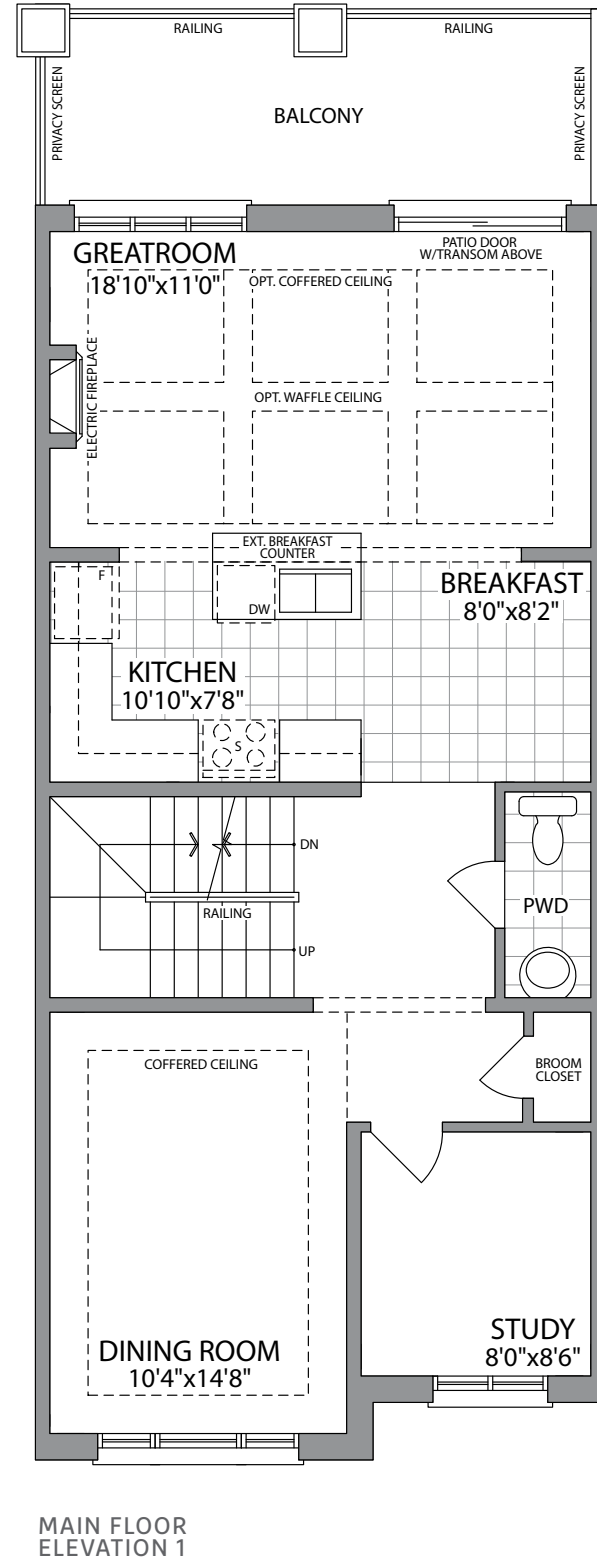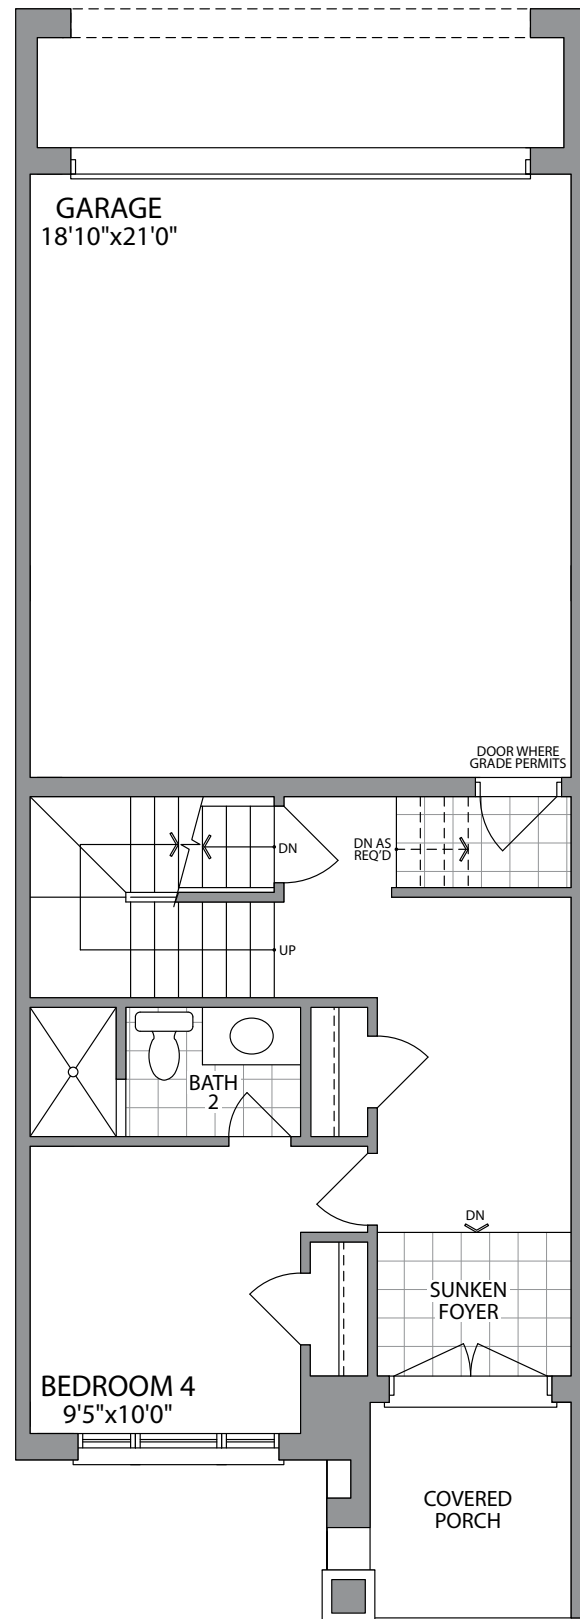

GROUND FLOOR ELEVATION 1

MAIN FLOOR ELEVATION 1

THIRD FLOOR ELEVATION 1

THIRD FLOOR ELEVATION 2

MAIN FLOOR ELEVATION 2

GROUND FLOOR ELEVATION 2

BASEMENT ELEVATION 1 & 2