





ELEVATION 1




ELEVATION 2

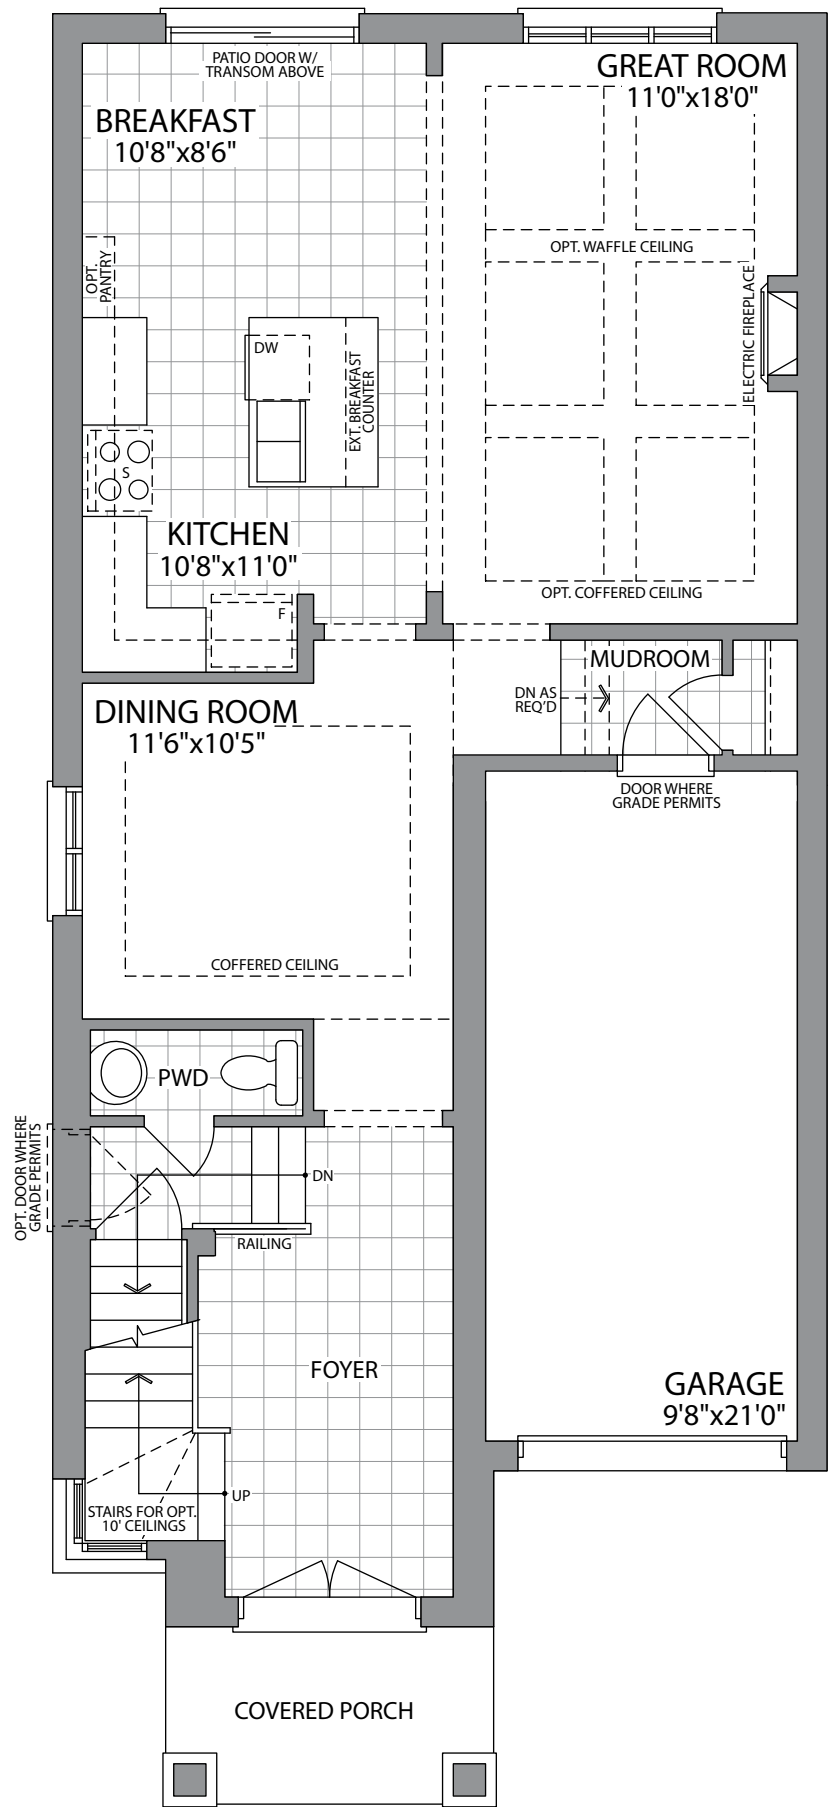


GROUND FLOOR
ELEVATION 1 & 2

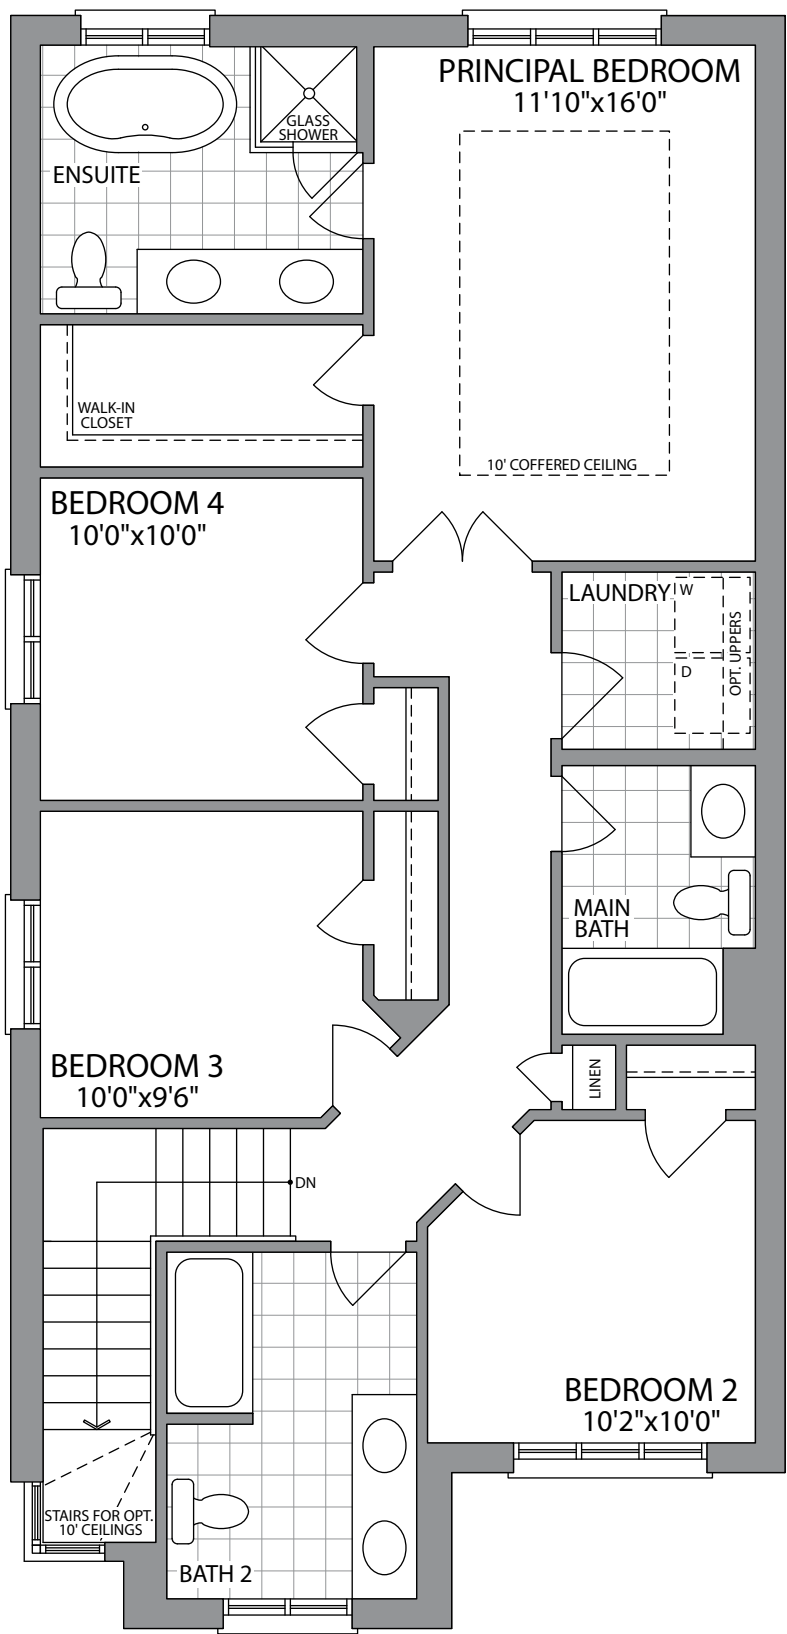

SECOND FLOOR
ELEVATION 1

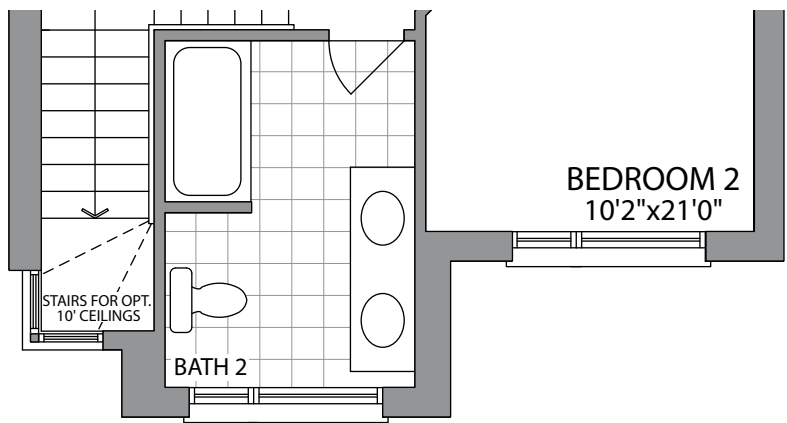

SECOND FLOOR
ELEVATION 2

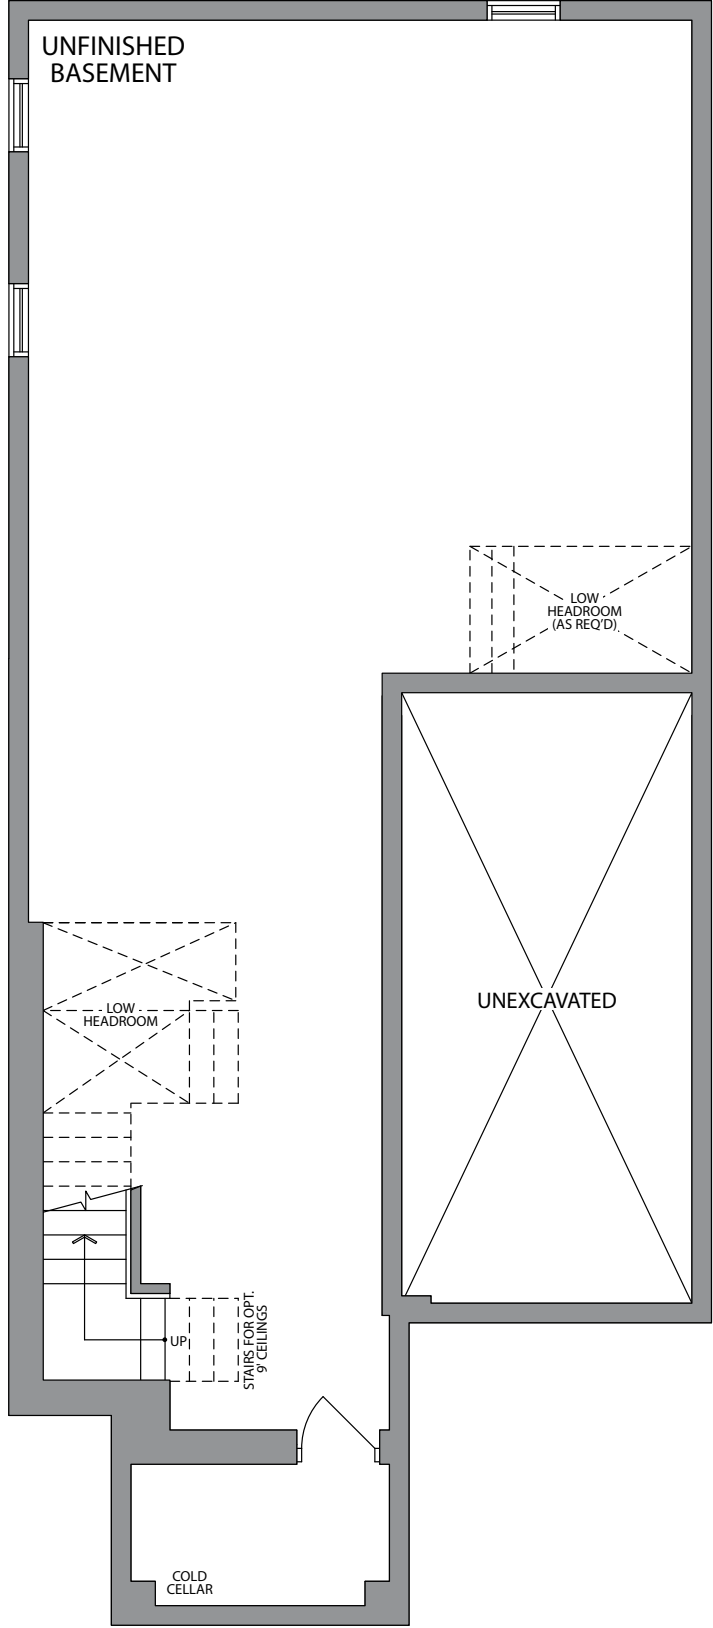

BASEMENT
ELEVATION 1 & 2