

THE IVYDALE

ELEVATION 1
2060 SQ.FT.



FRONT

AURORA
TRAILS | 22'
LANEWAY TOWNS

ELEVATION 2
2060 SQ.FT.




FRONT


THE
IVYDALE / 2060 SQ.FT.

22'
LANEWAY
TOWNS


AURORA
TRAILS

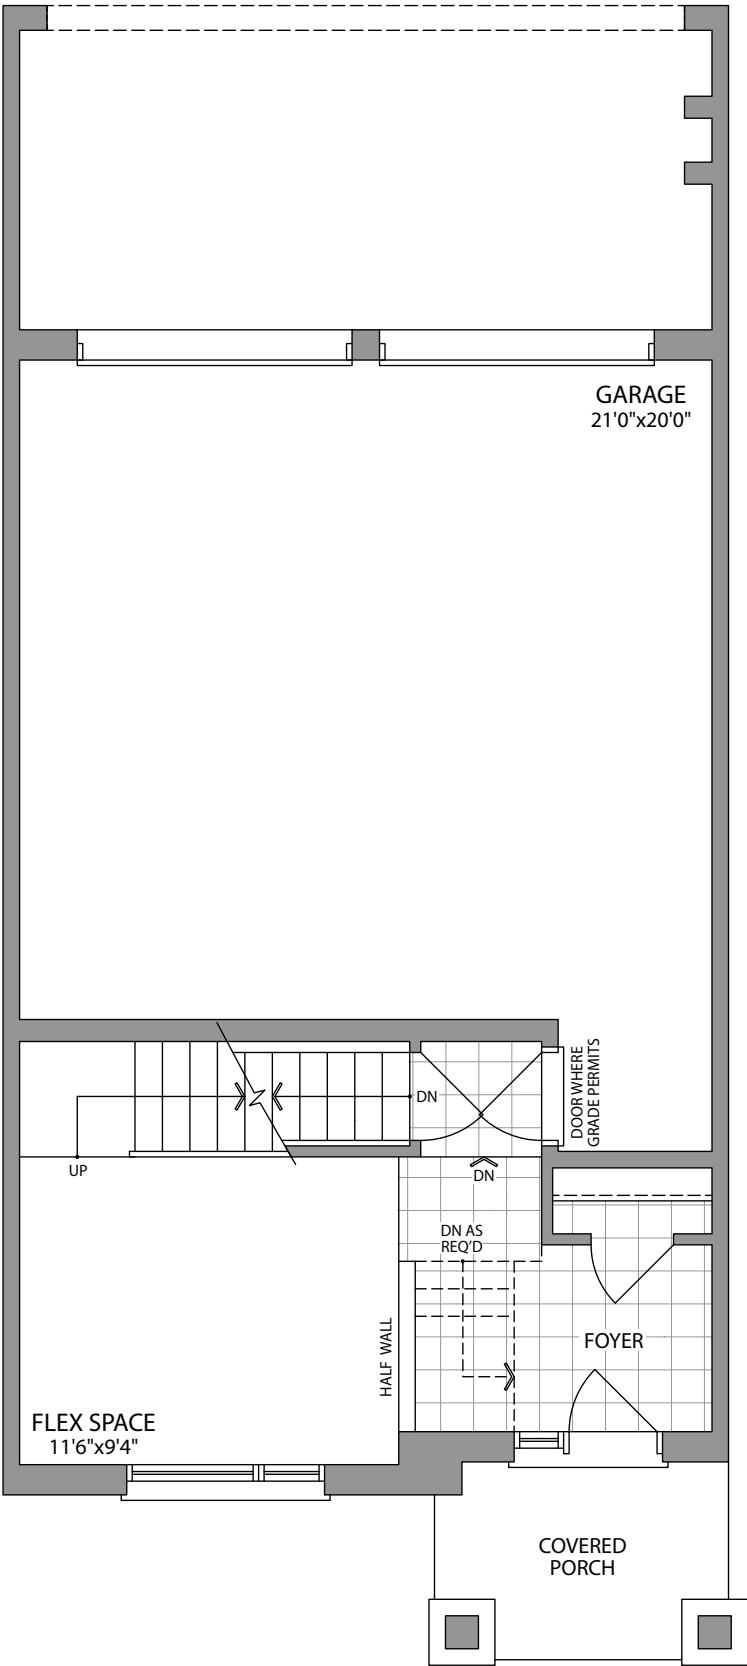


GROUND FLOOR
ELEVATION 1

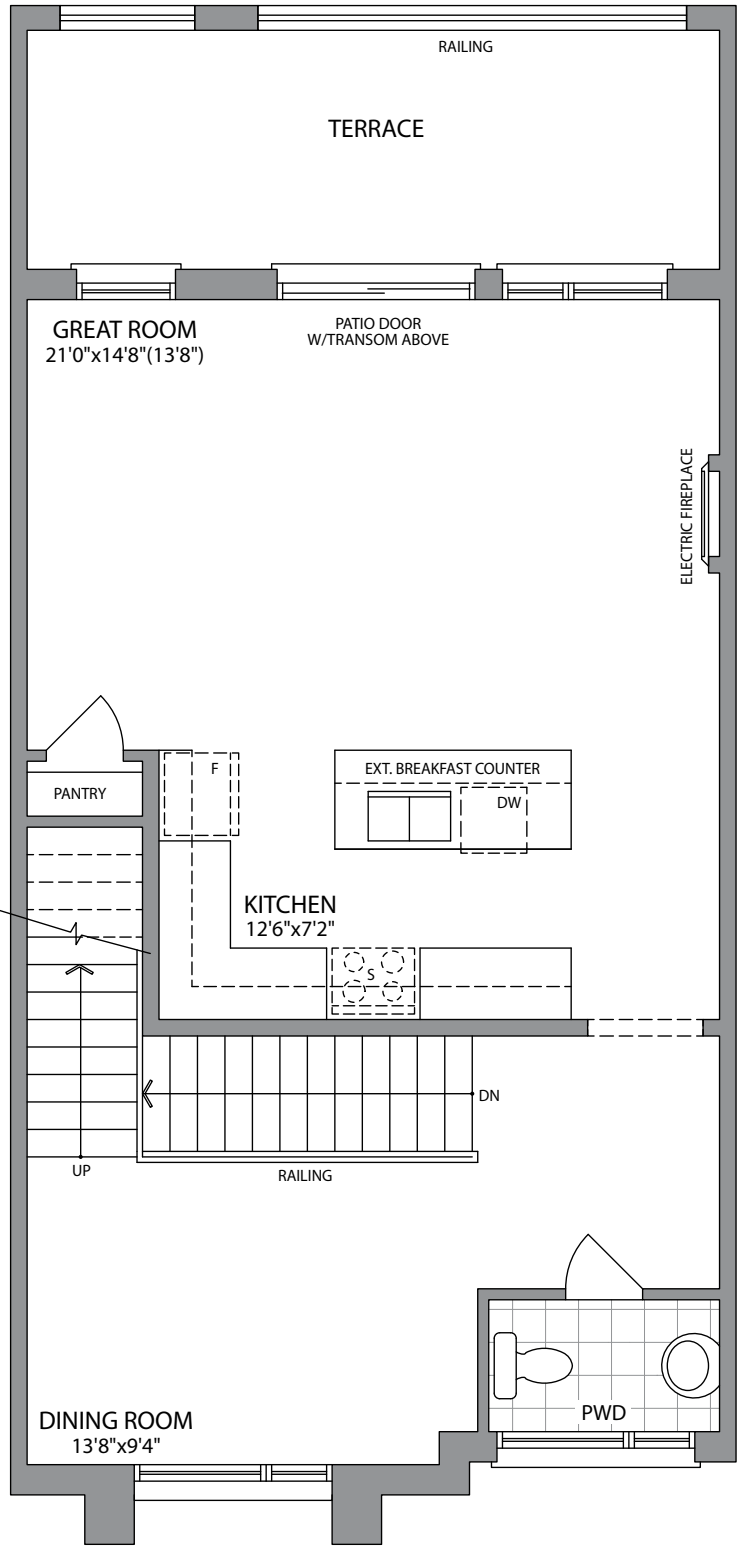


MAIN FLOOR
ELEVATION 1

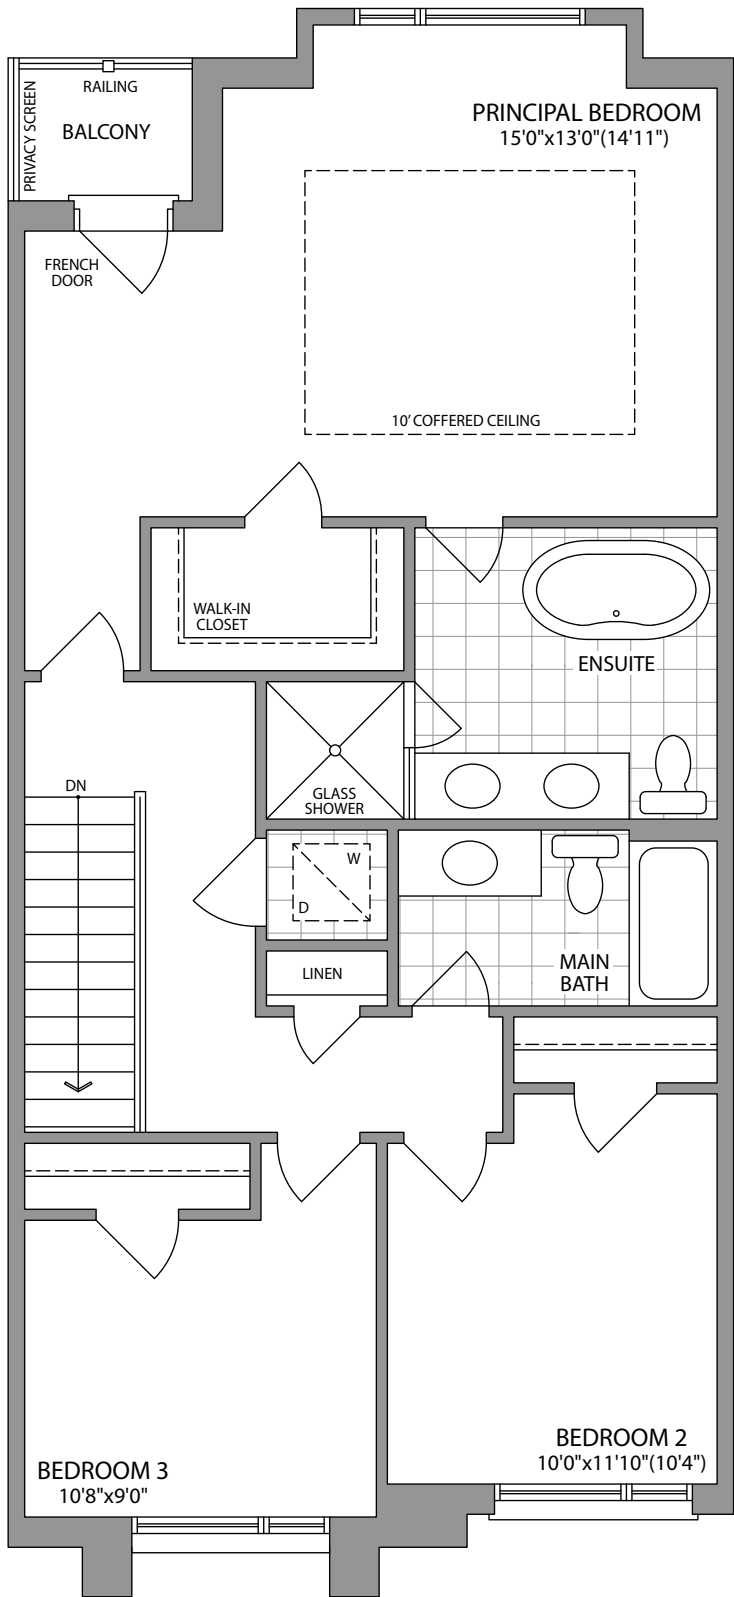


THIRD FLOOR
ELEVATION 1

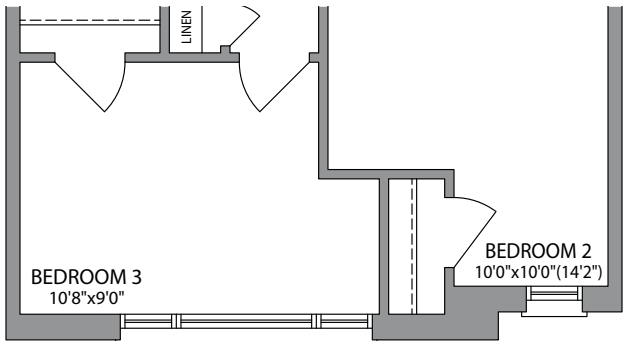


THIRD FLOOR
ELEVATION 2

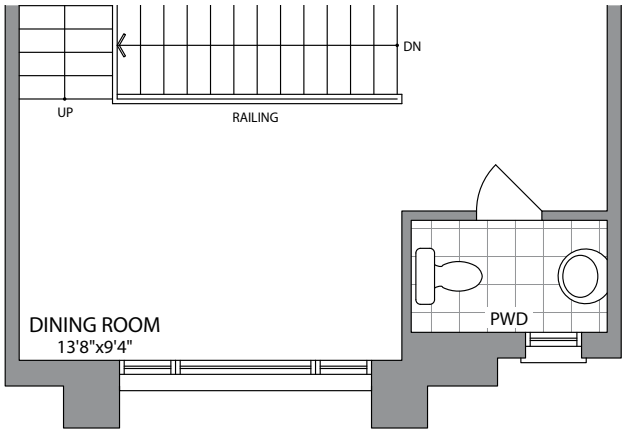


MAIN FLOOR
ELEVATION 2

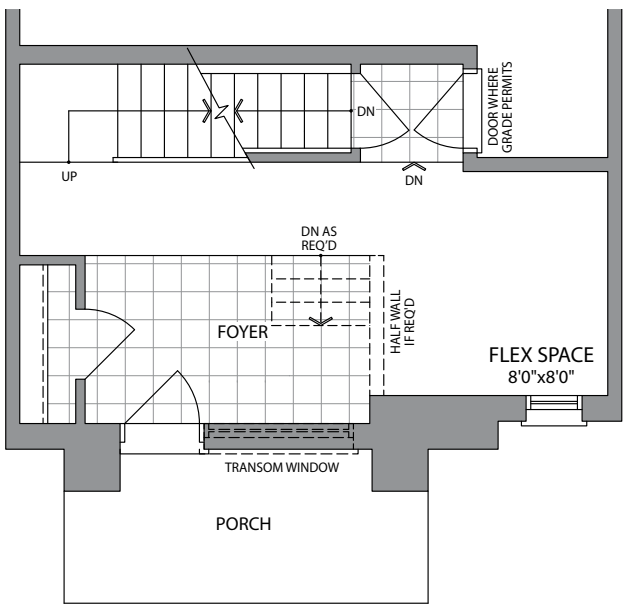

GROUND FLOOR
ELEVATION 2

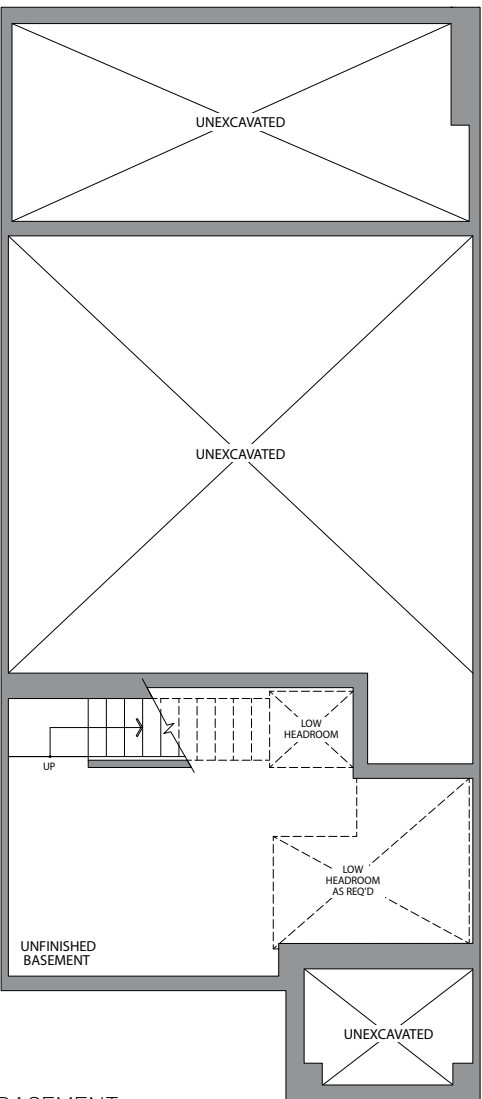

BASEMENT
ELEVATION 1

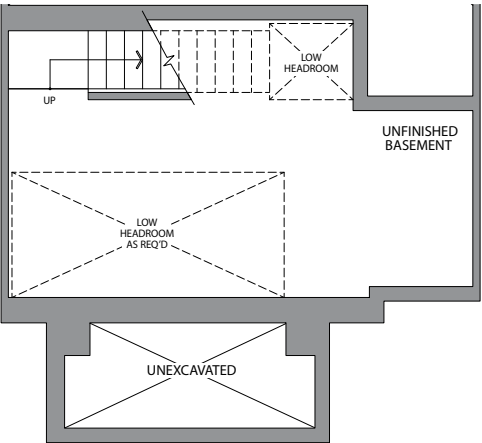

BASEMENT
ELEVATION 2