

URBAN
TOWNS

THE JACKSON-MOD (BB3-MOD)

ELEVATION 1C

1640 SQ.FT.





UNIT 38 & 46

WHITBY MEADOWS
newTOWNS



Artist's Concept

PARADISE
DEVELOPMENTS®

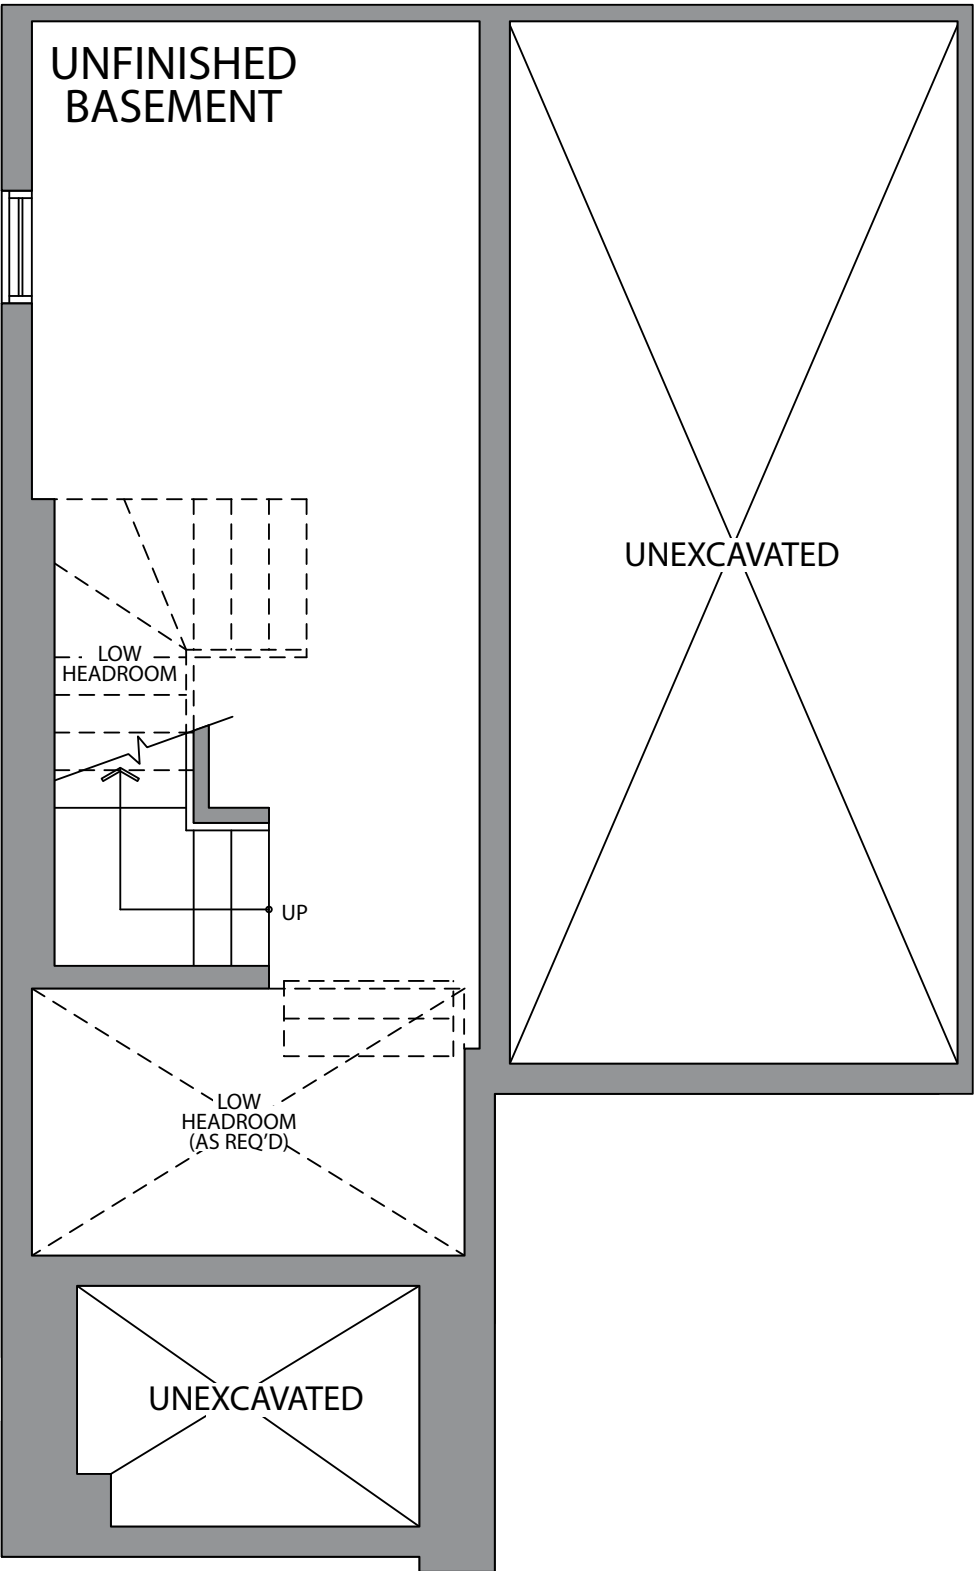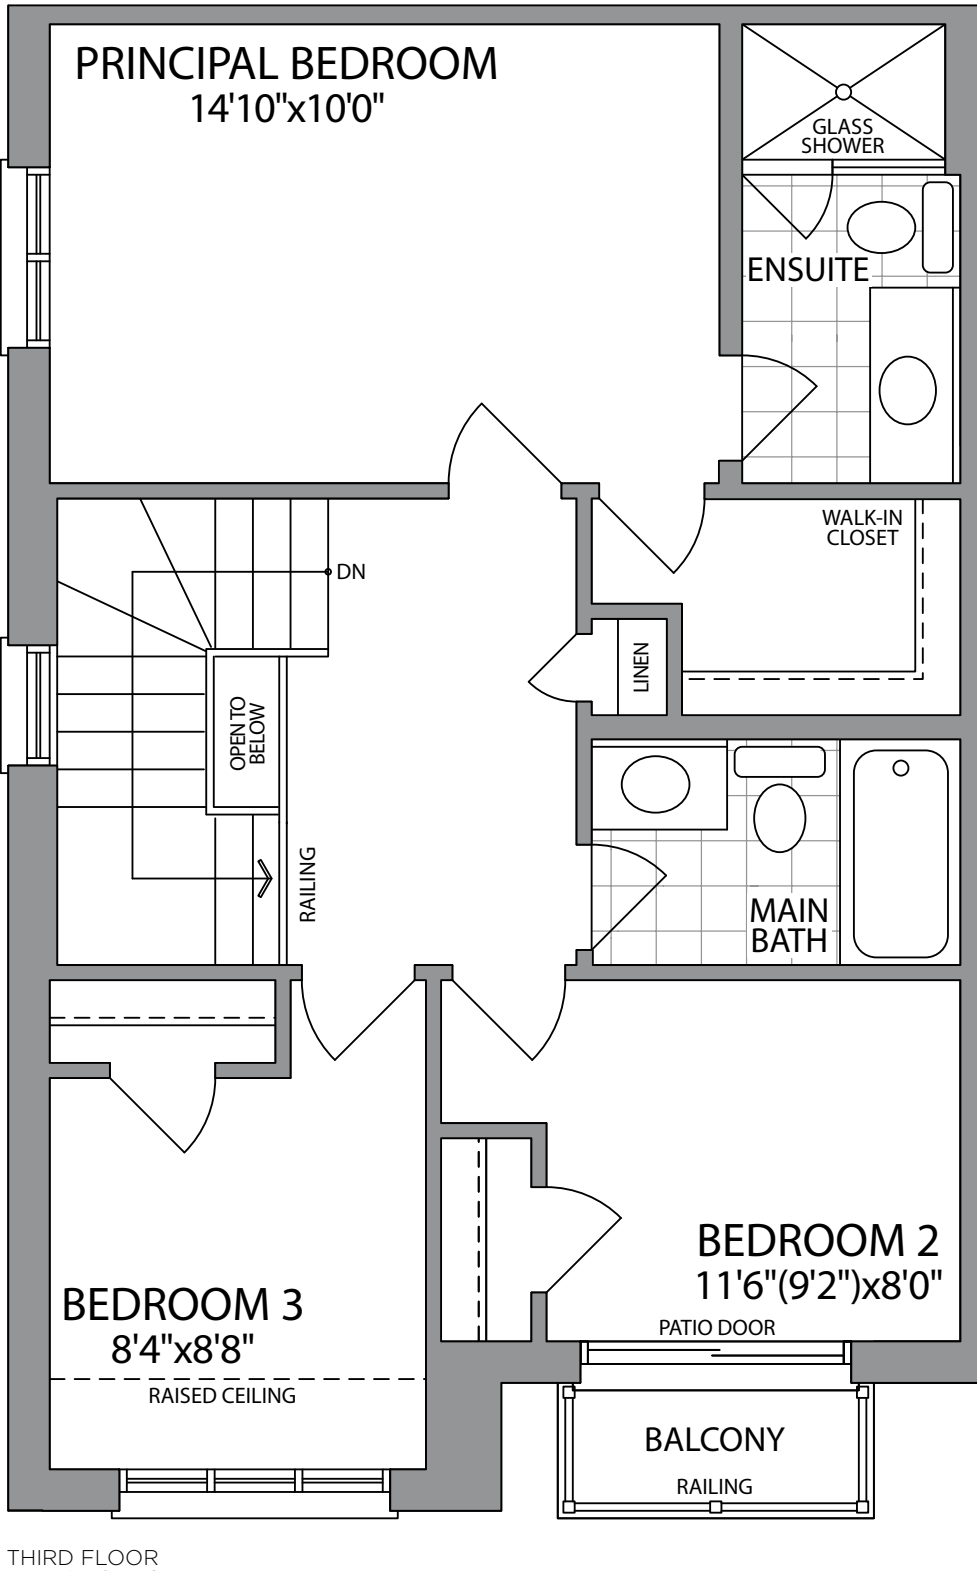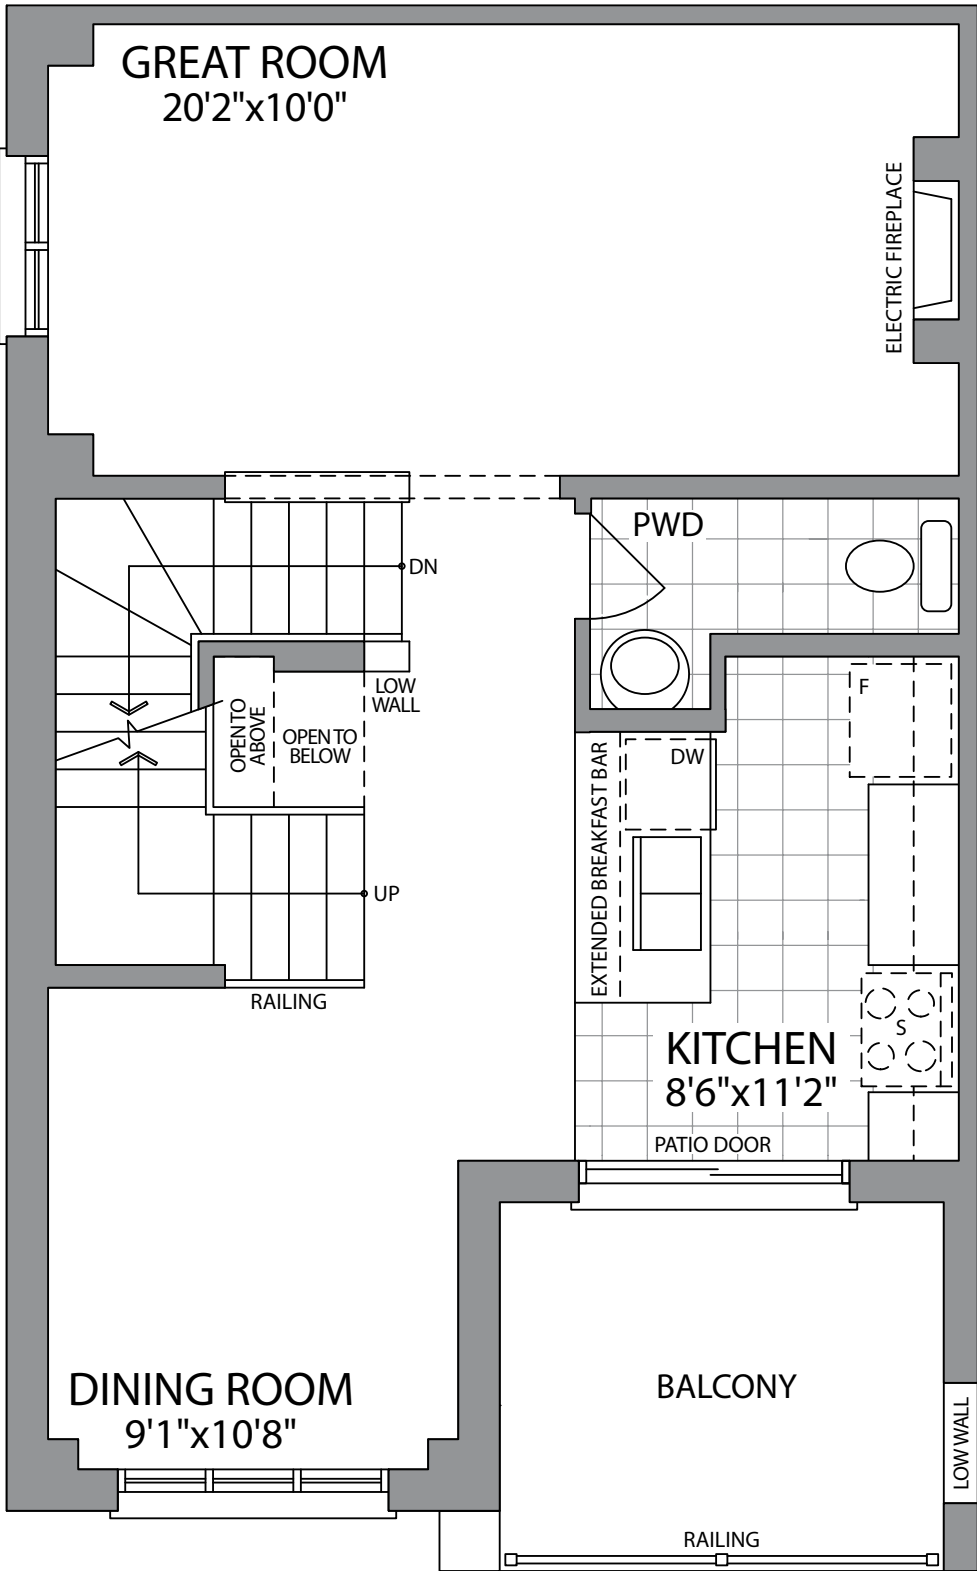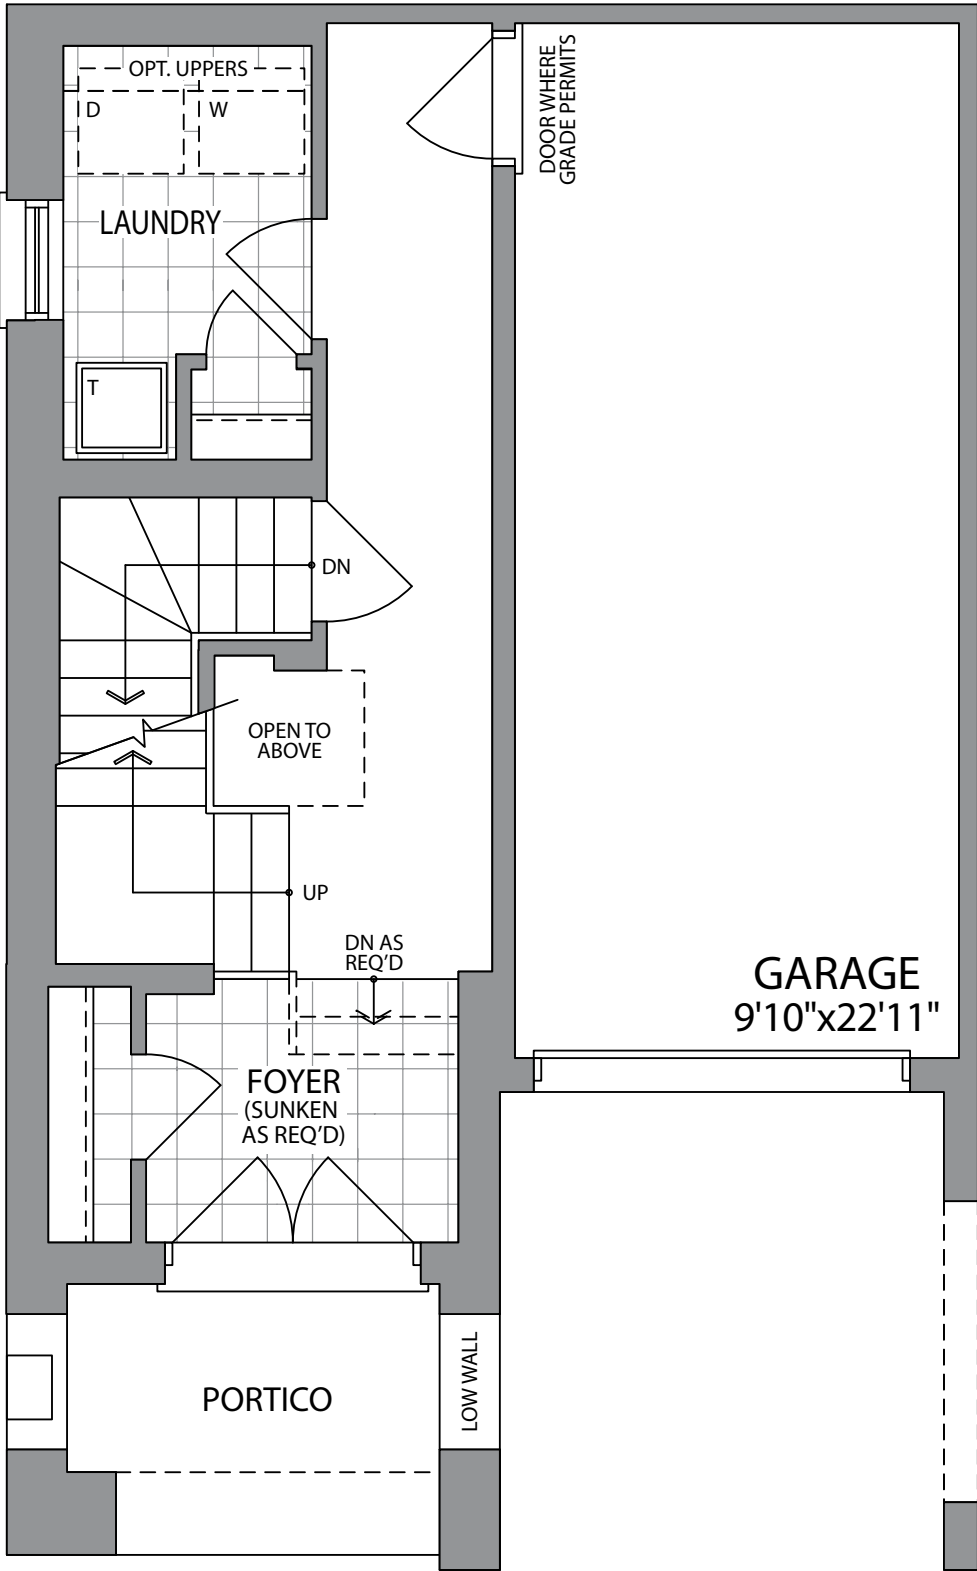

URBAN
TOWNS

THE JACKSON-MOD 1 (BB3-MOD 1)





ELEVATION 1C

1660 SQ.FT.
UNIT 53

WHITBY MEADOWS
newTOWNS



PARADISE
DEVELOPMENTS®

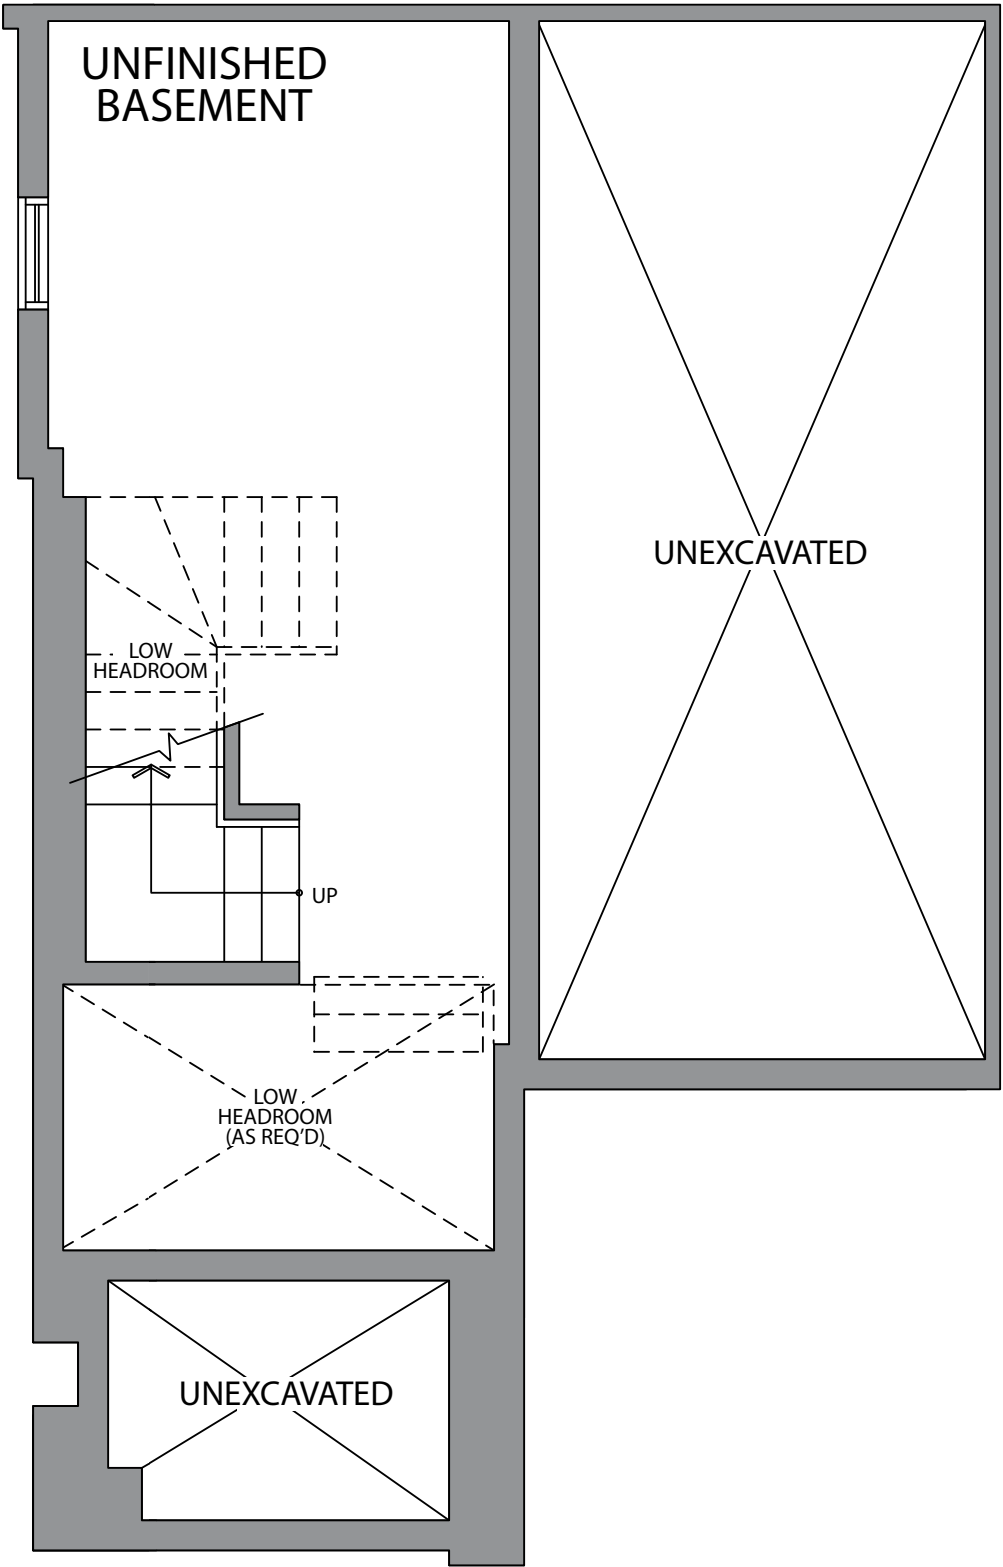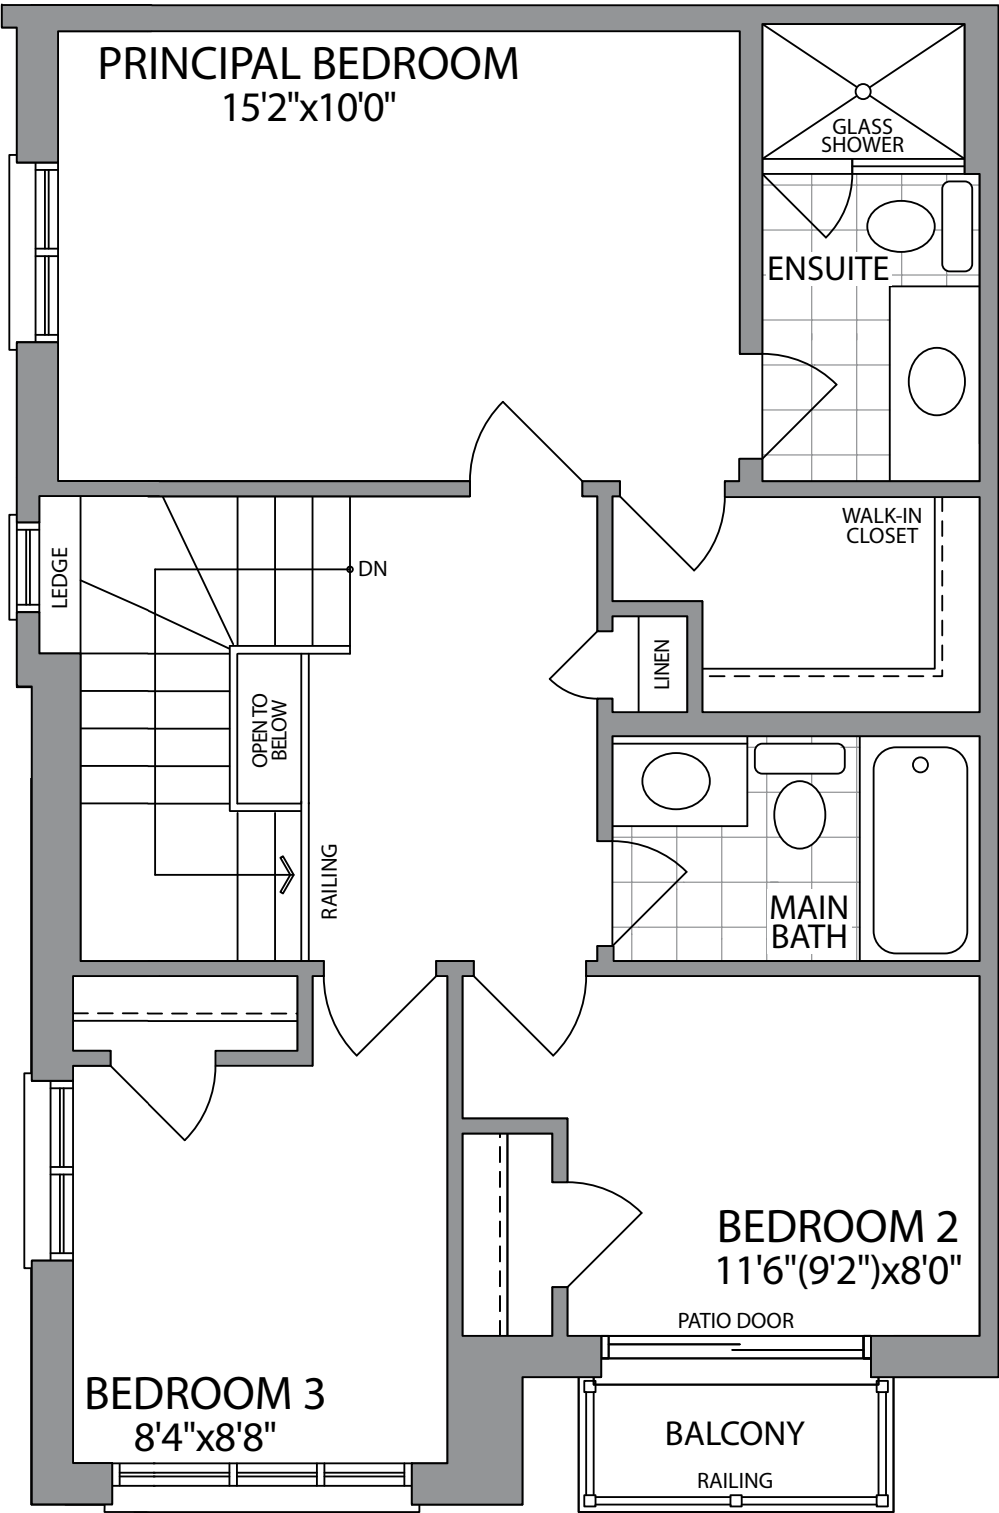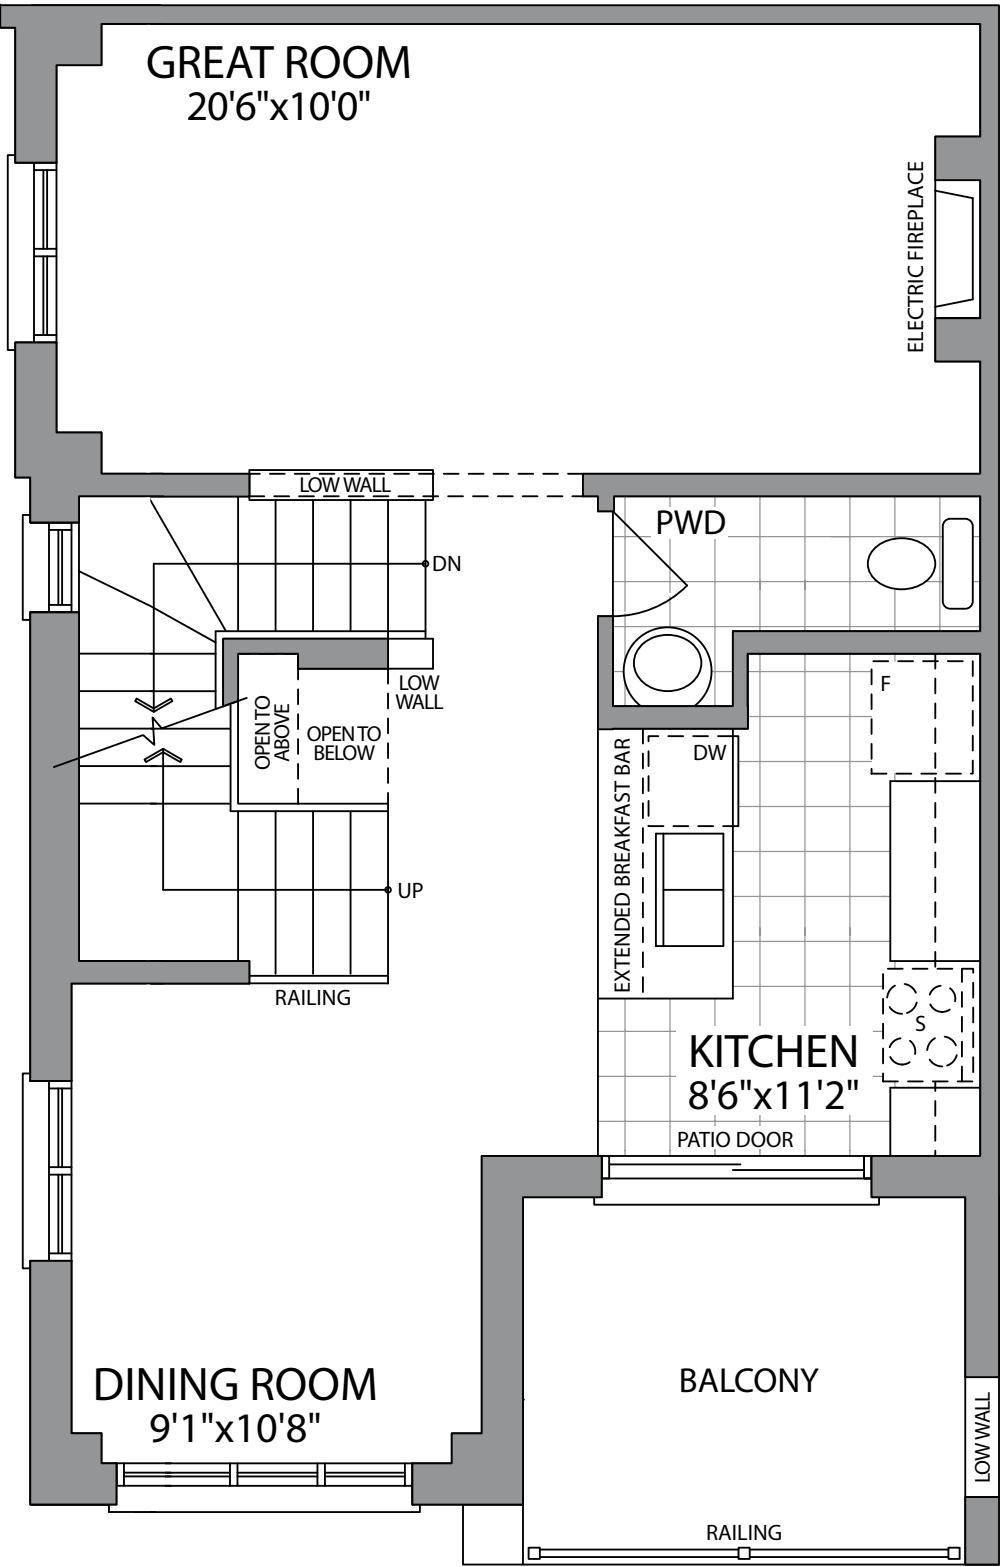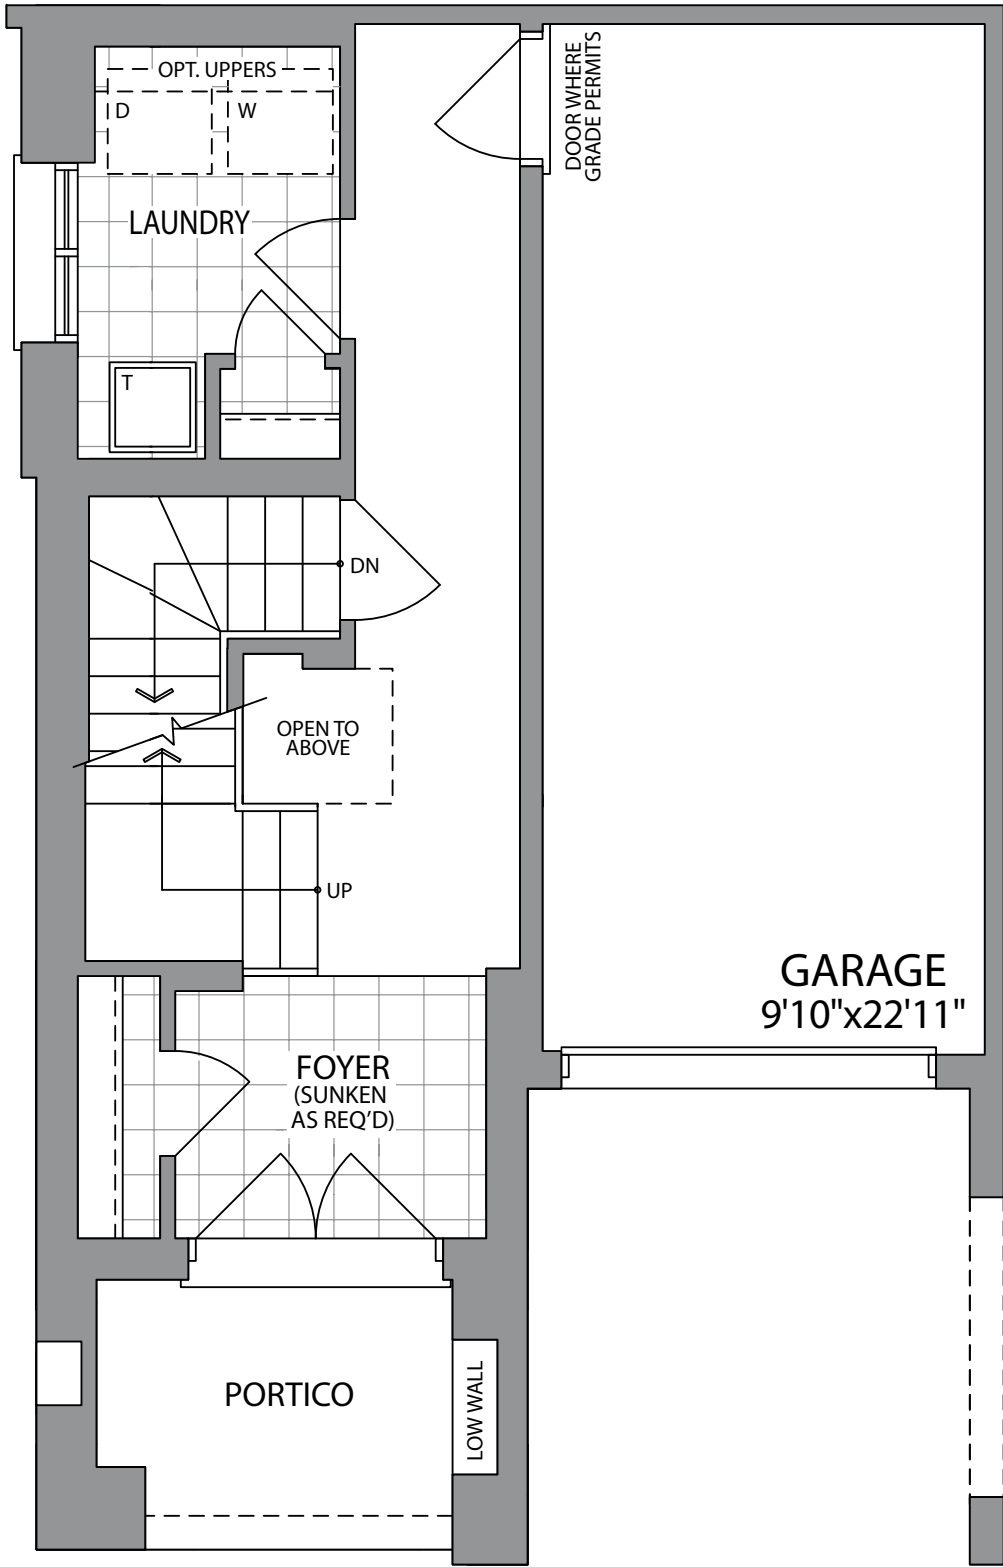

THIRD FLOOR
ELEVATION 1C

BASEMENT
ELEVATION 1C

URBAN
TOWNS

THE JACKSON-MOD 1 (BB3-MOD 1)

ELEVATION 2C

1660 SQ.FT.

UNIT 52 & 63





WHITBY MEADOWS
newTOWNS



PARADISE
DEVELOPMENTS®

THE JACKSON-MOD 1(BB3-MOD 1)

1660 SQ.FT. UNIT 52 & 63

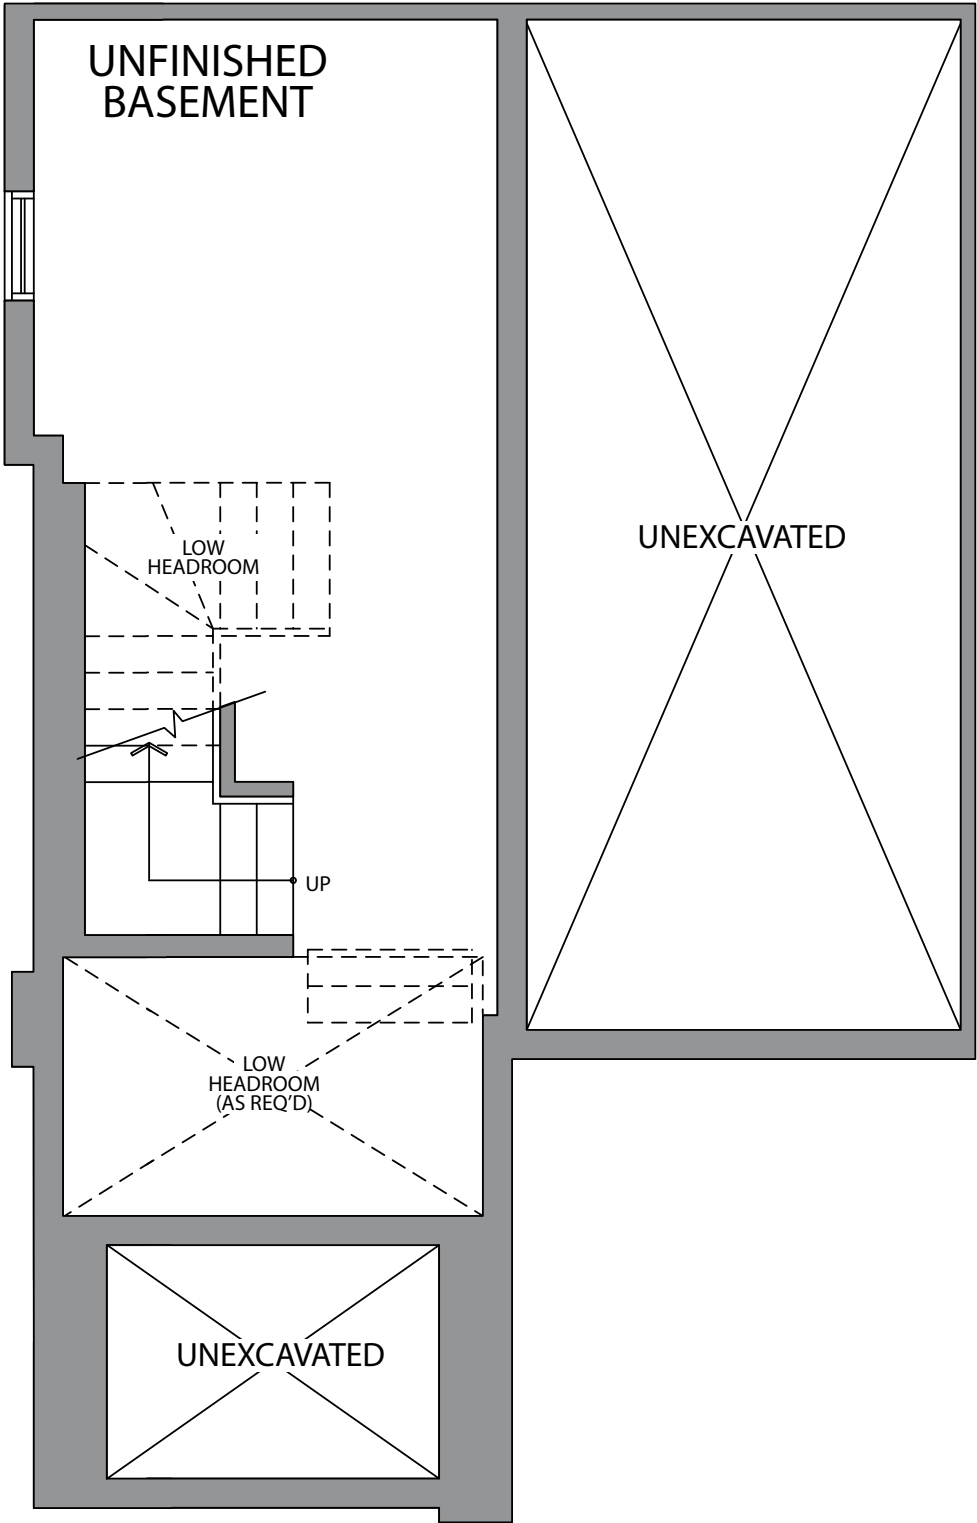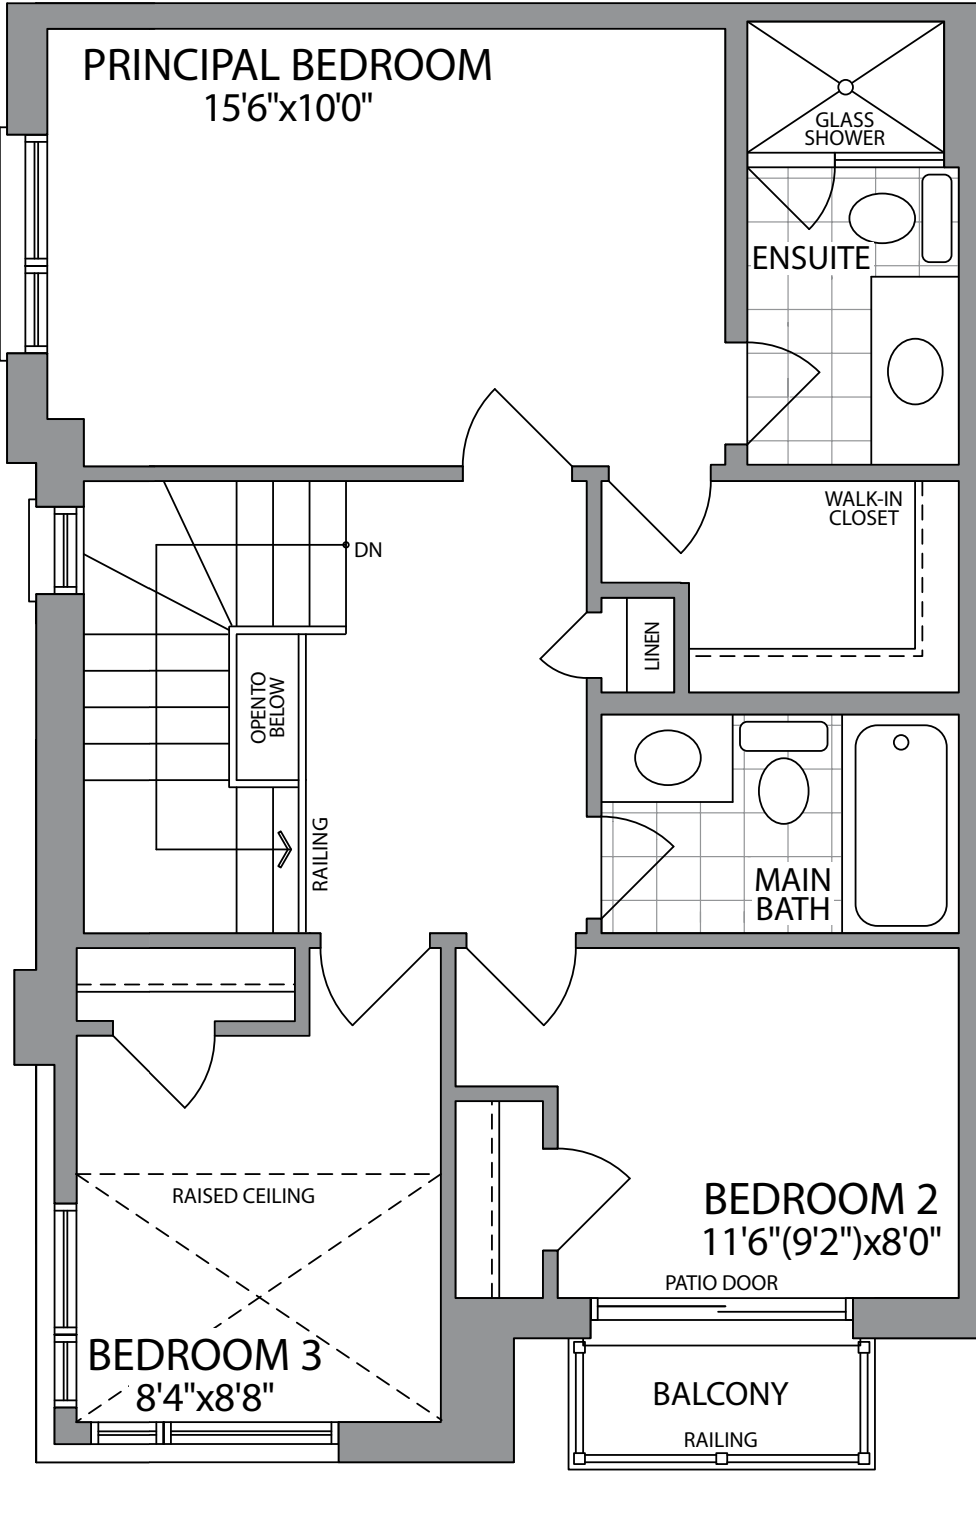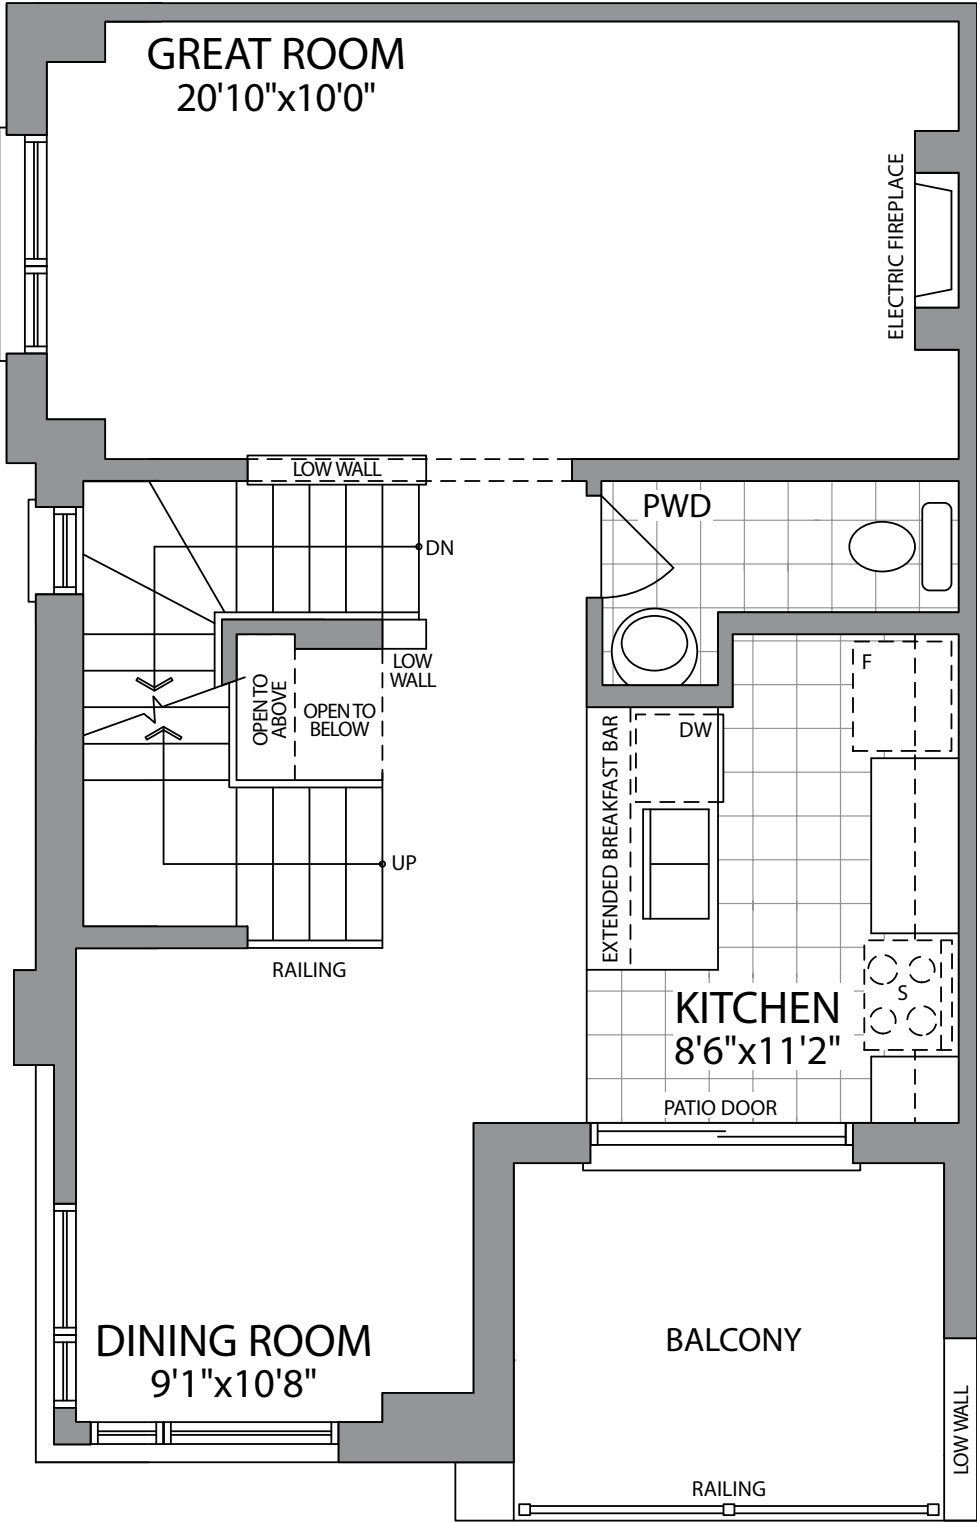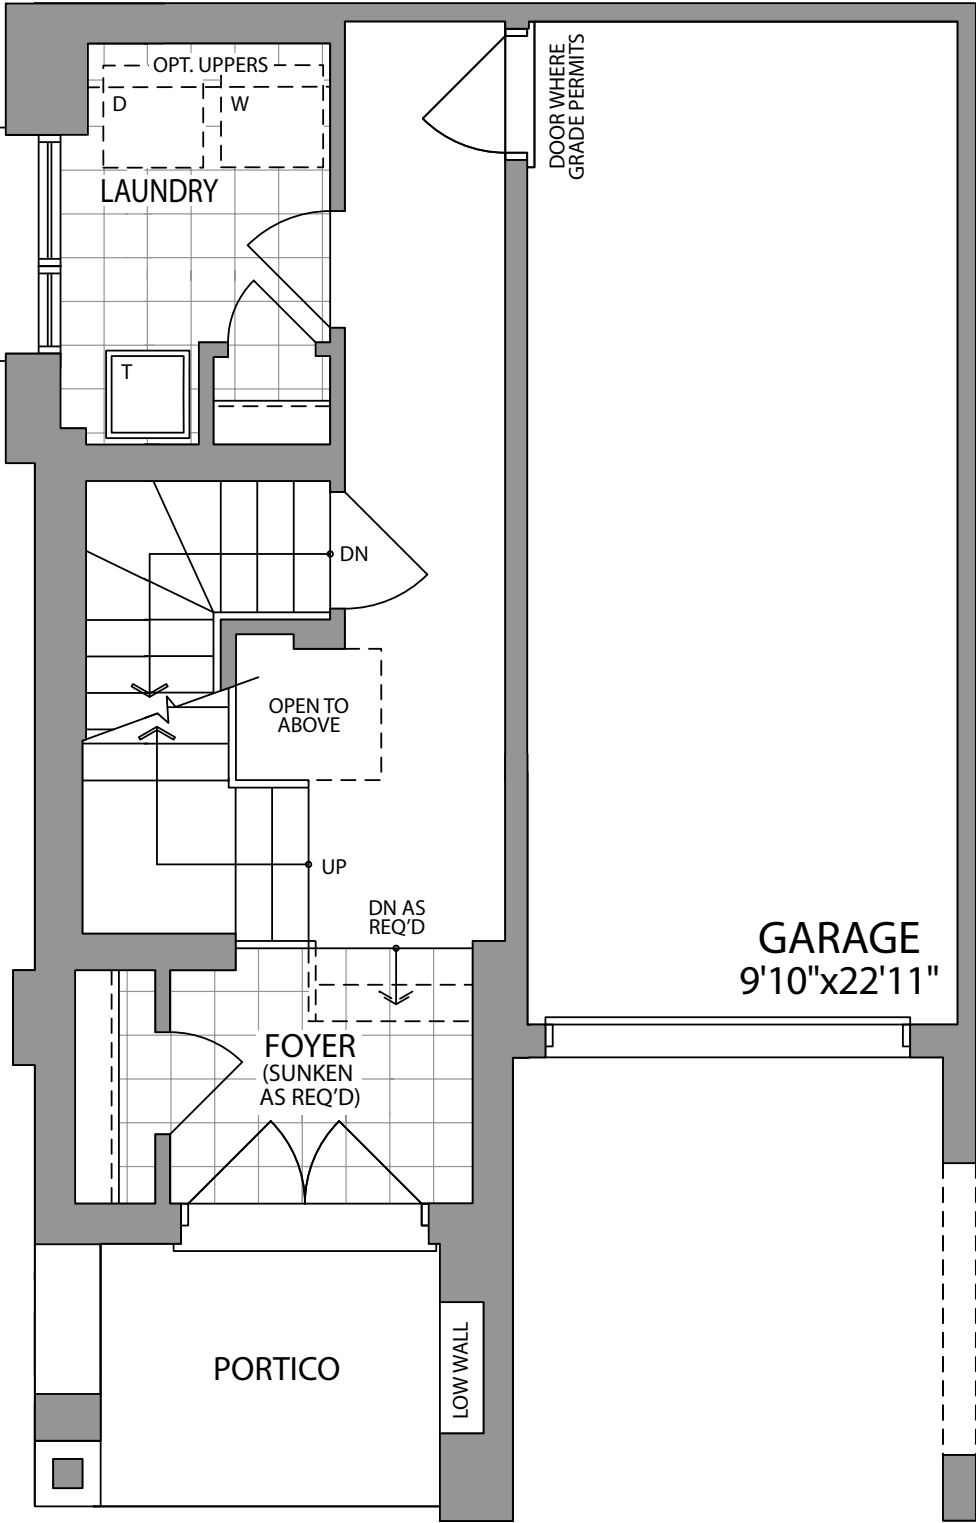

URBAN
TOWNS

THE JACKSON-MOD 2 (BB3-MOD 2)

ELEVATION 1C

1660 SQ.FT.
UNIT 24





WHITBY MEADOWS
newTOWNS



PARADISE
DEVELOPMENTS®

THE JACKSON-MOD 2(BB3-MOD 2)

1660 SQ.FT. UNIT 24

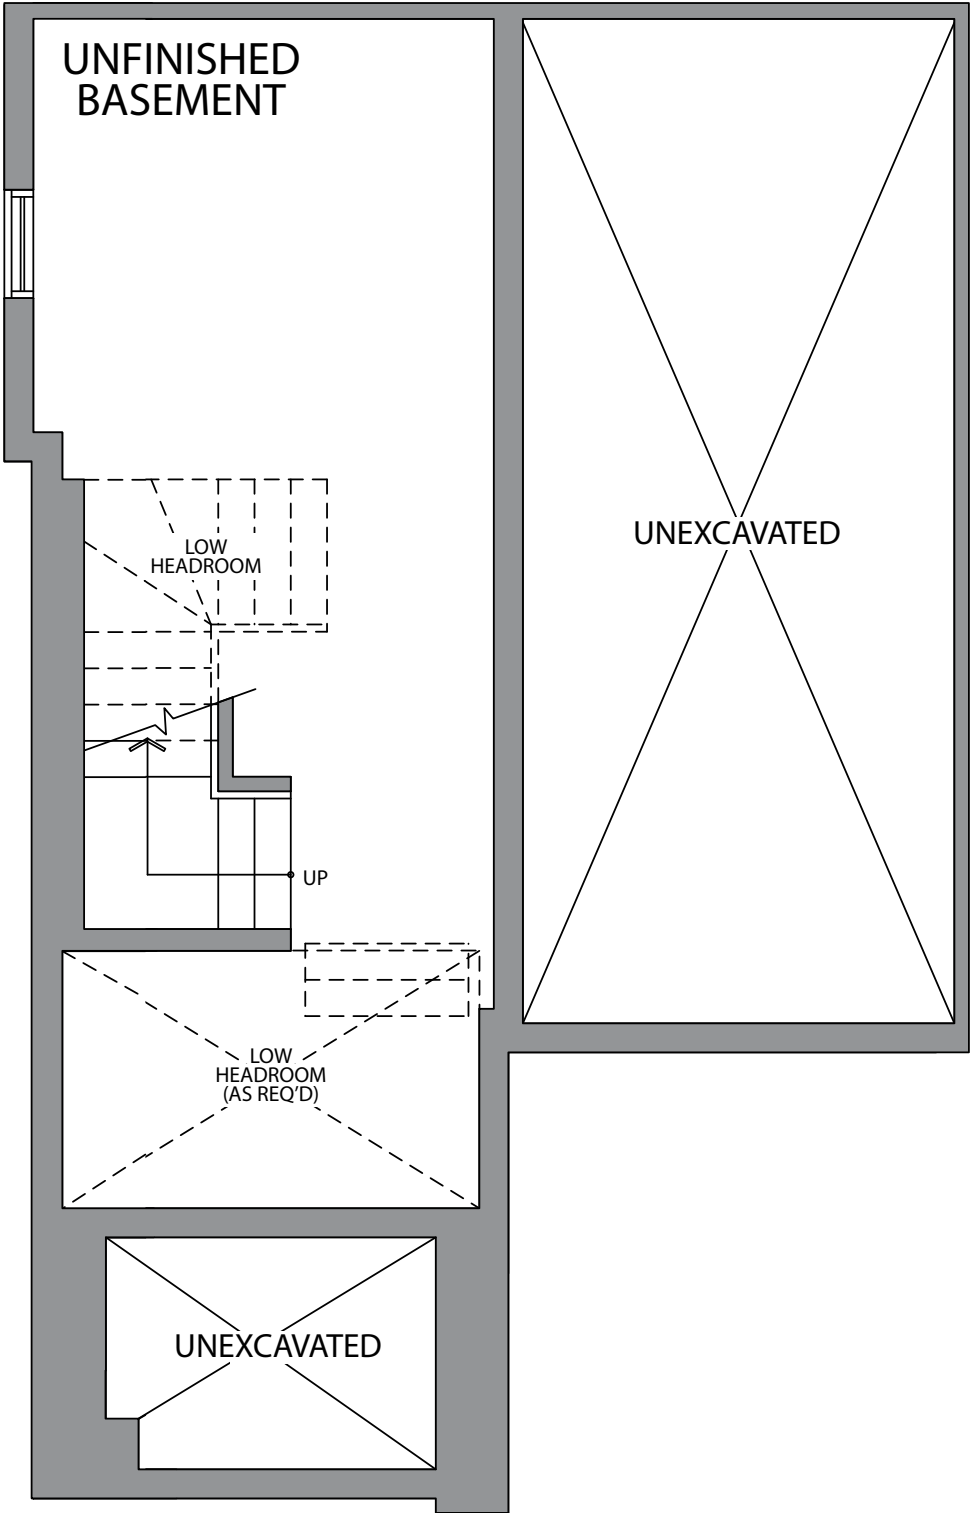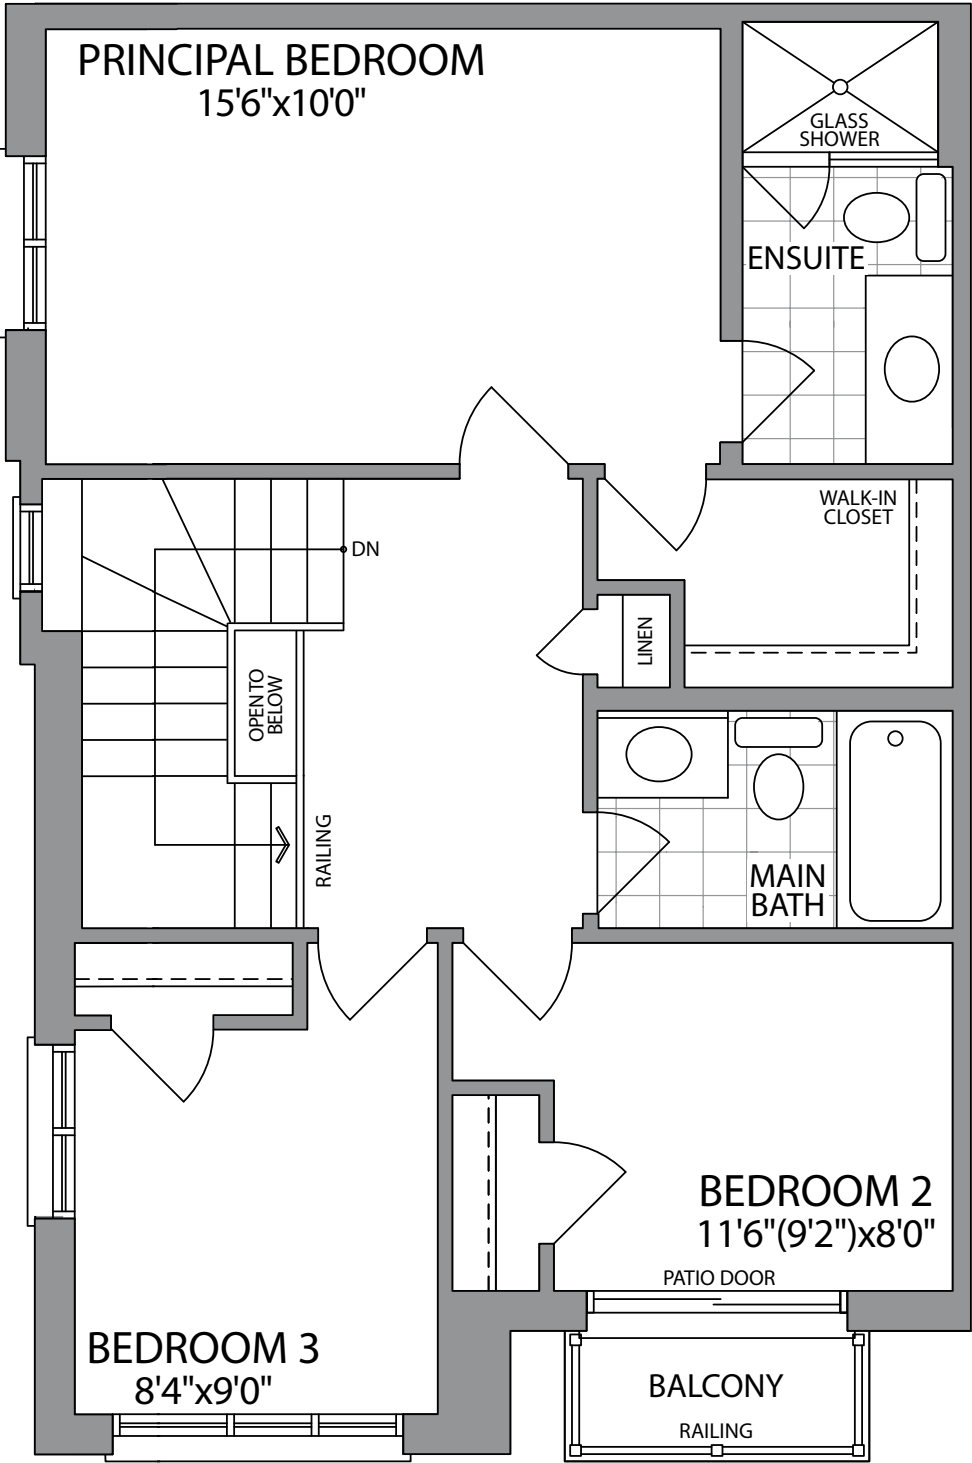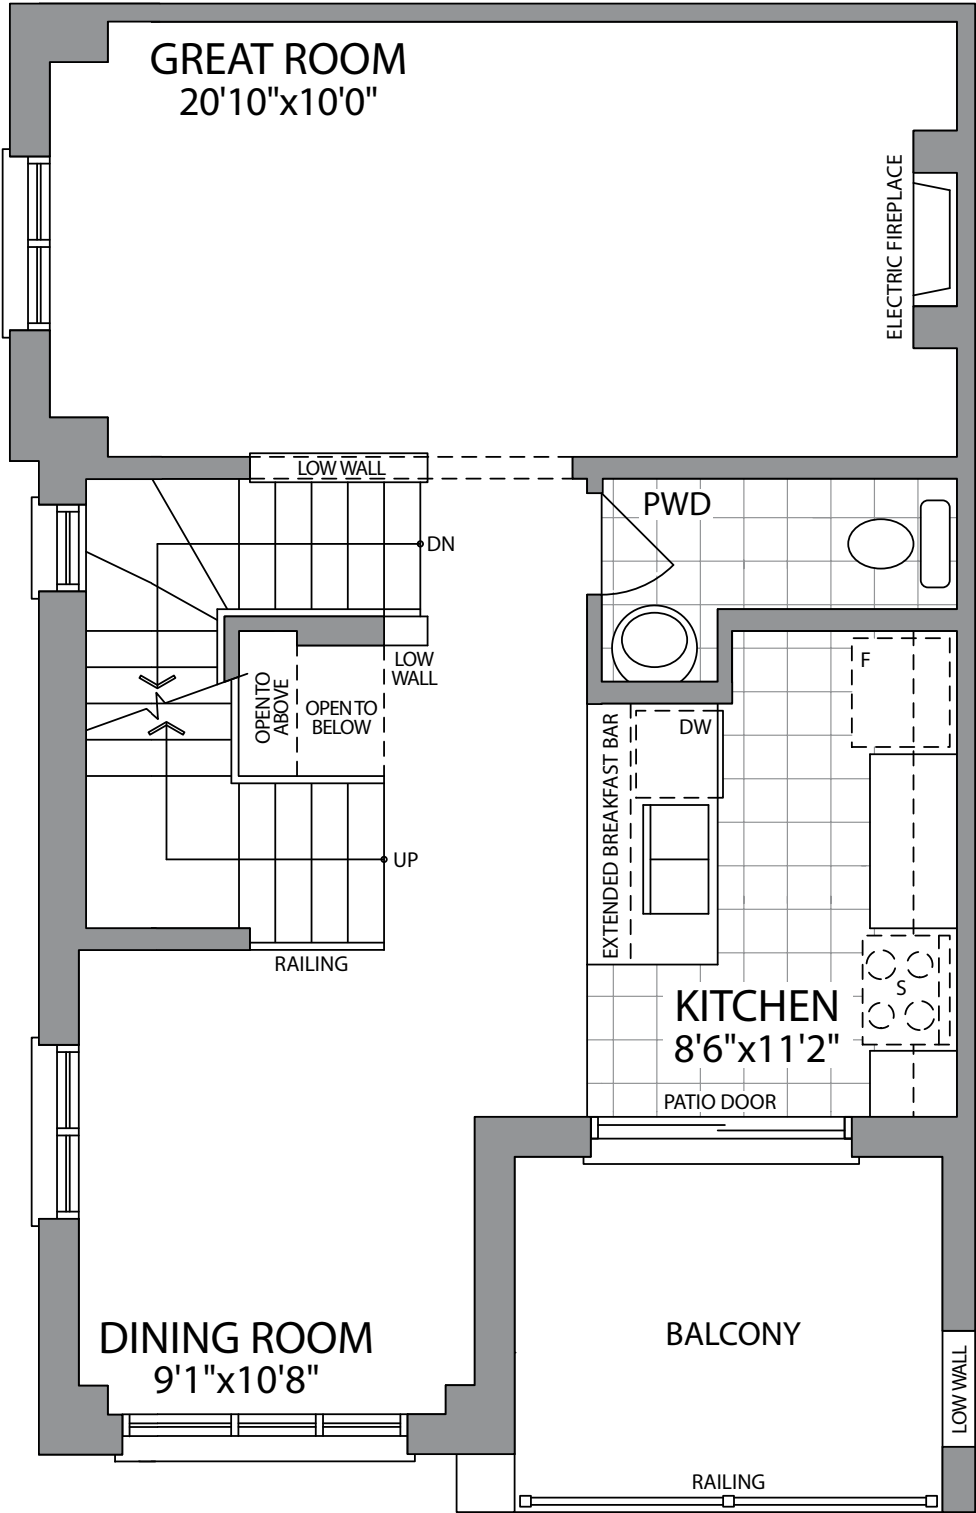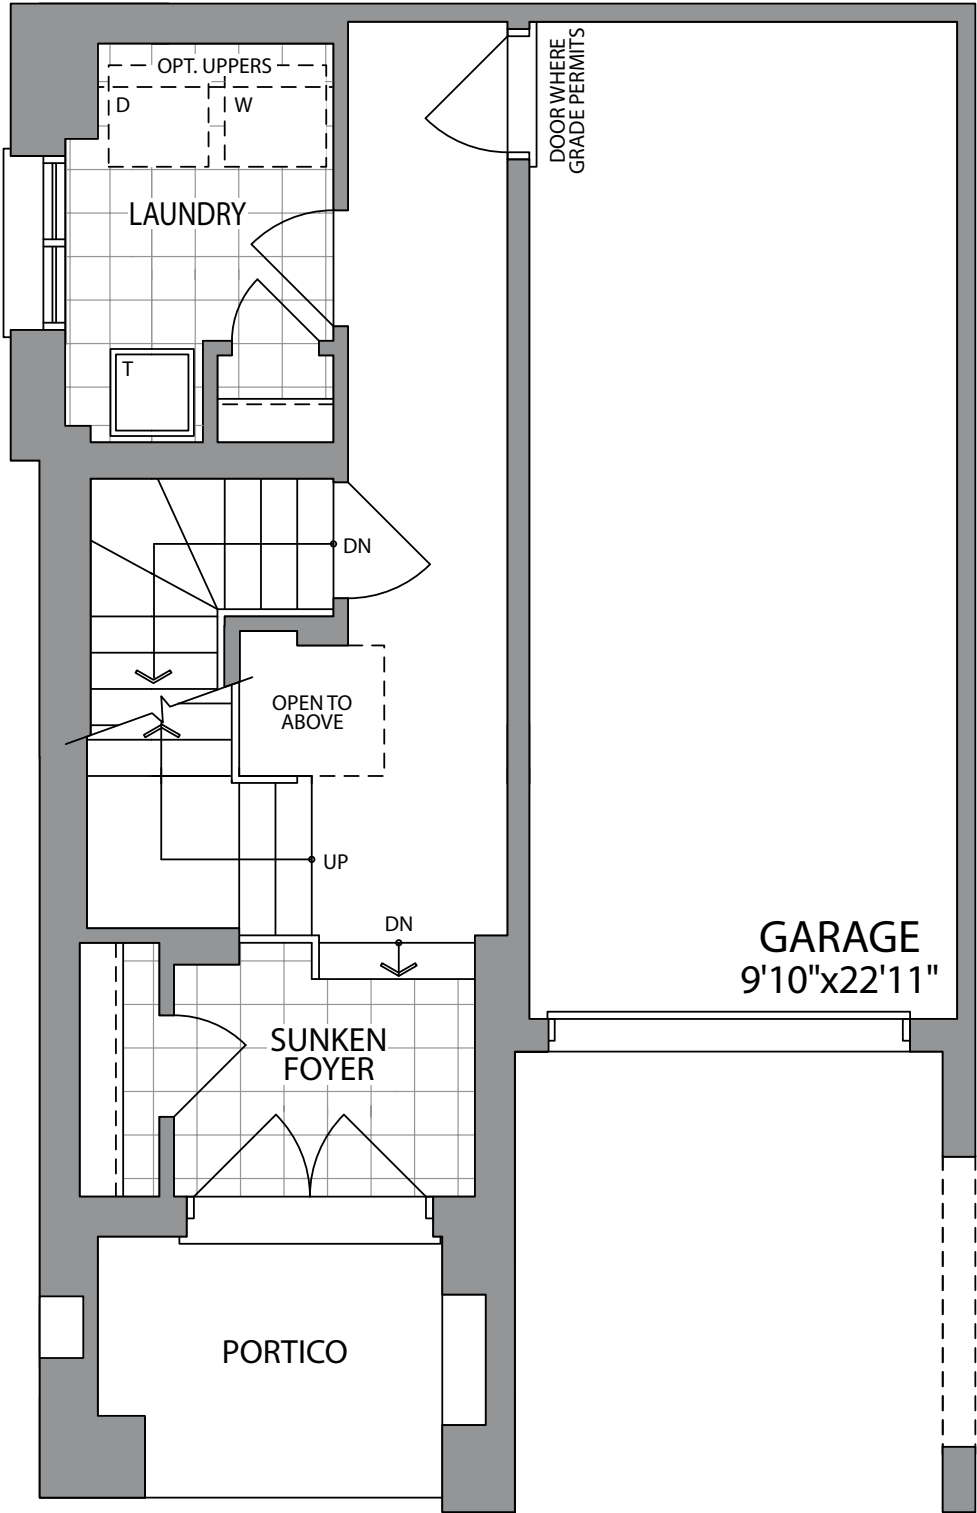

THIRD FLOOR
ELEVATION 1C

BASEMENT
ELEVATION 1C

URBAN
TOWNS

THE JACKSON-MOD 2 (BB3-MOD 2)

ELEVATION 2C

1660 SQ.FT.

UNIT 14 & 32


WHITBY MEADOWS
newTOWNS




PARADISE
DEVELOPMENTS®

THE JACKSON-MOD 2(BB3-MOD 2)


1660 SQ.FT. UNIT 14 & 32

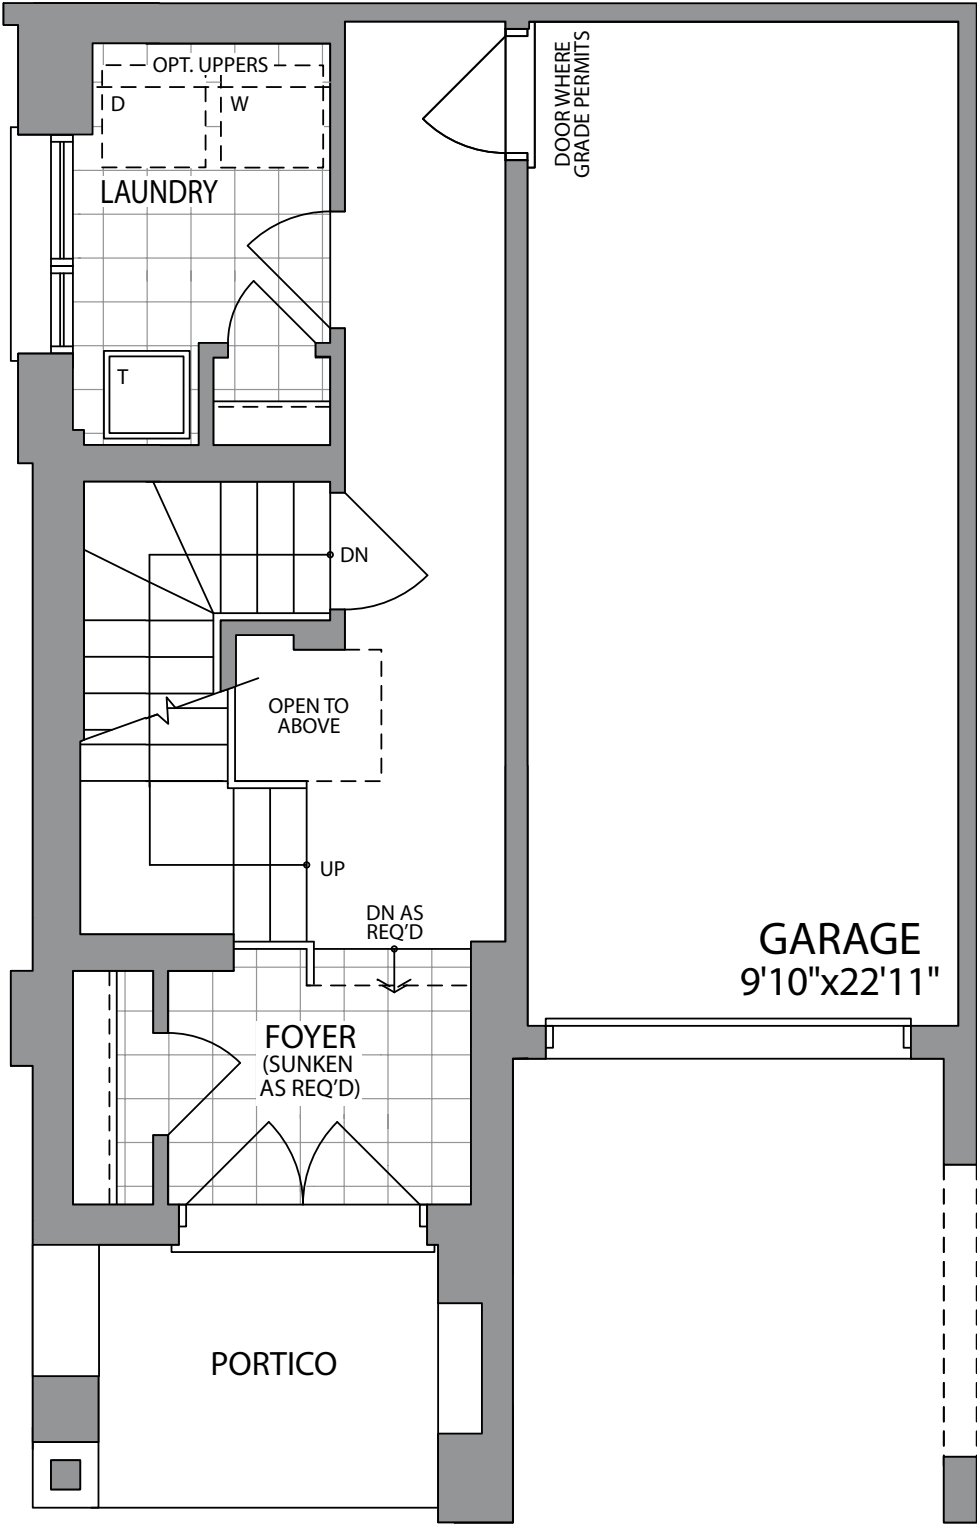


GROUND FLOOR
ELEVATION 2C

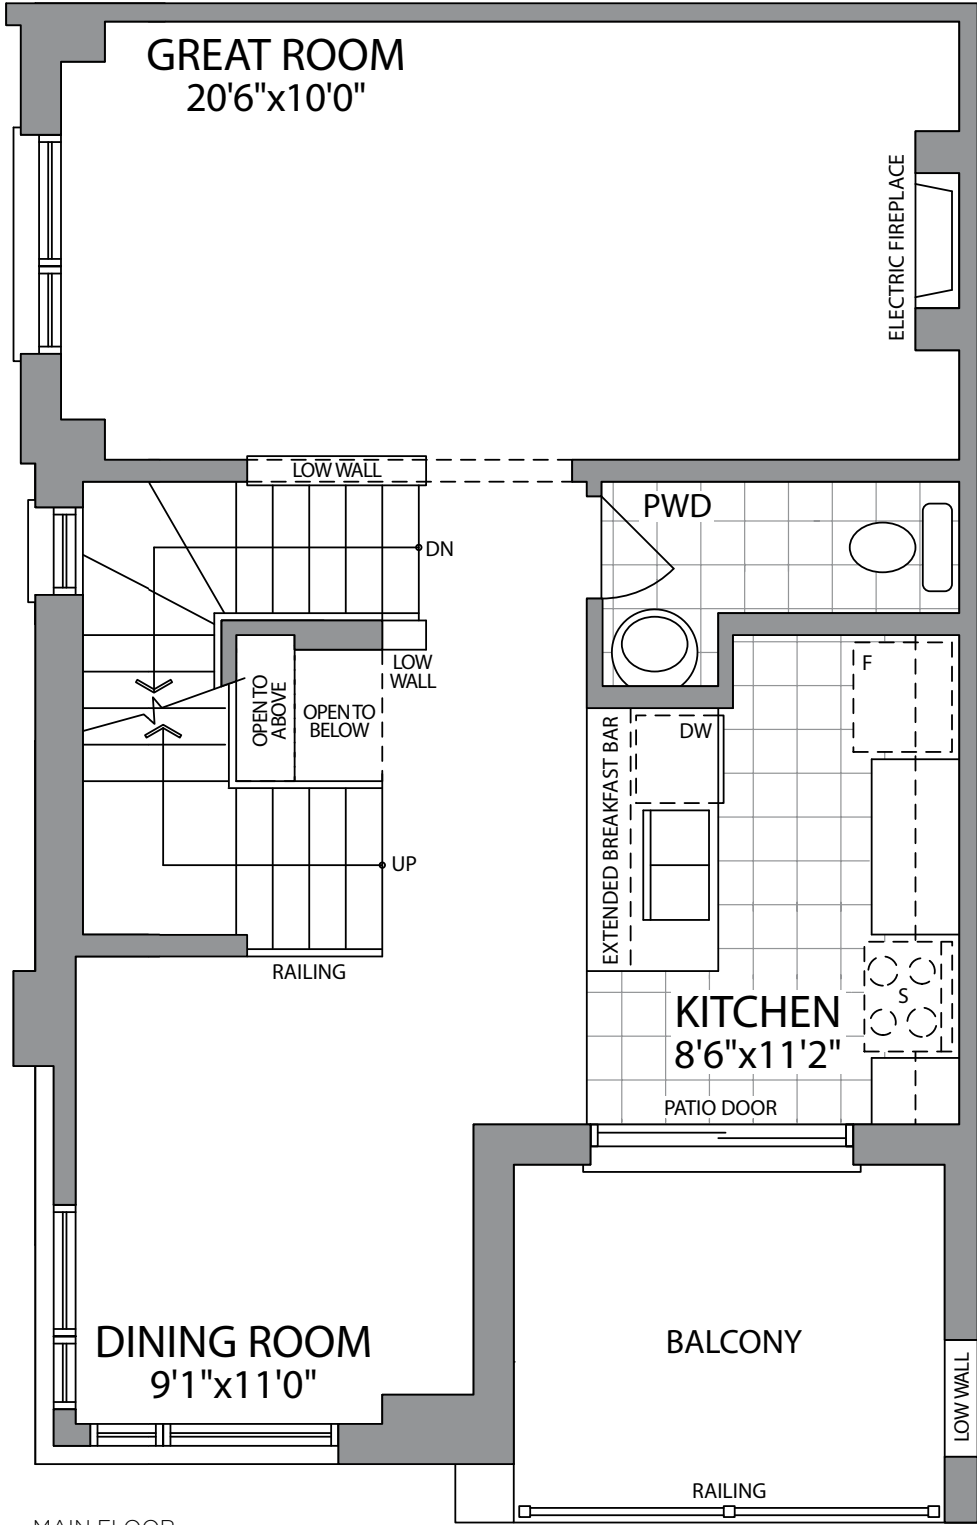

MAIN FLOOR
ELEVATION 2C

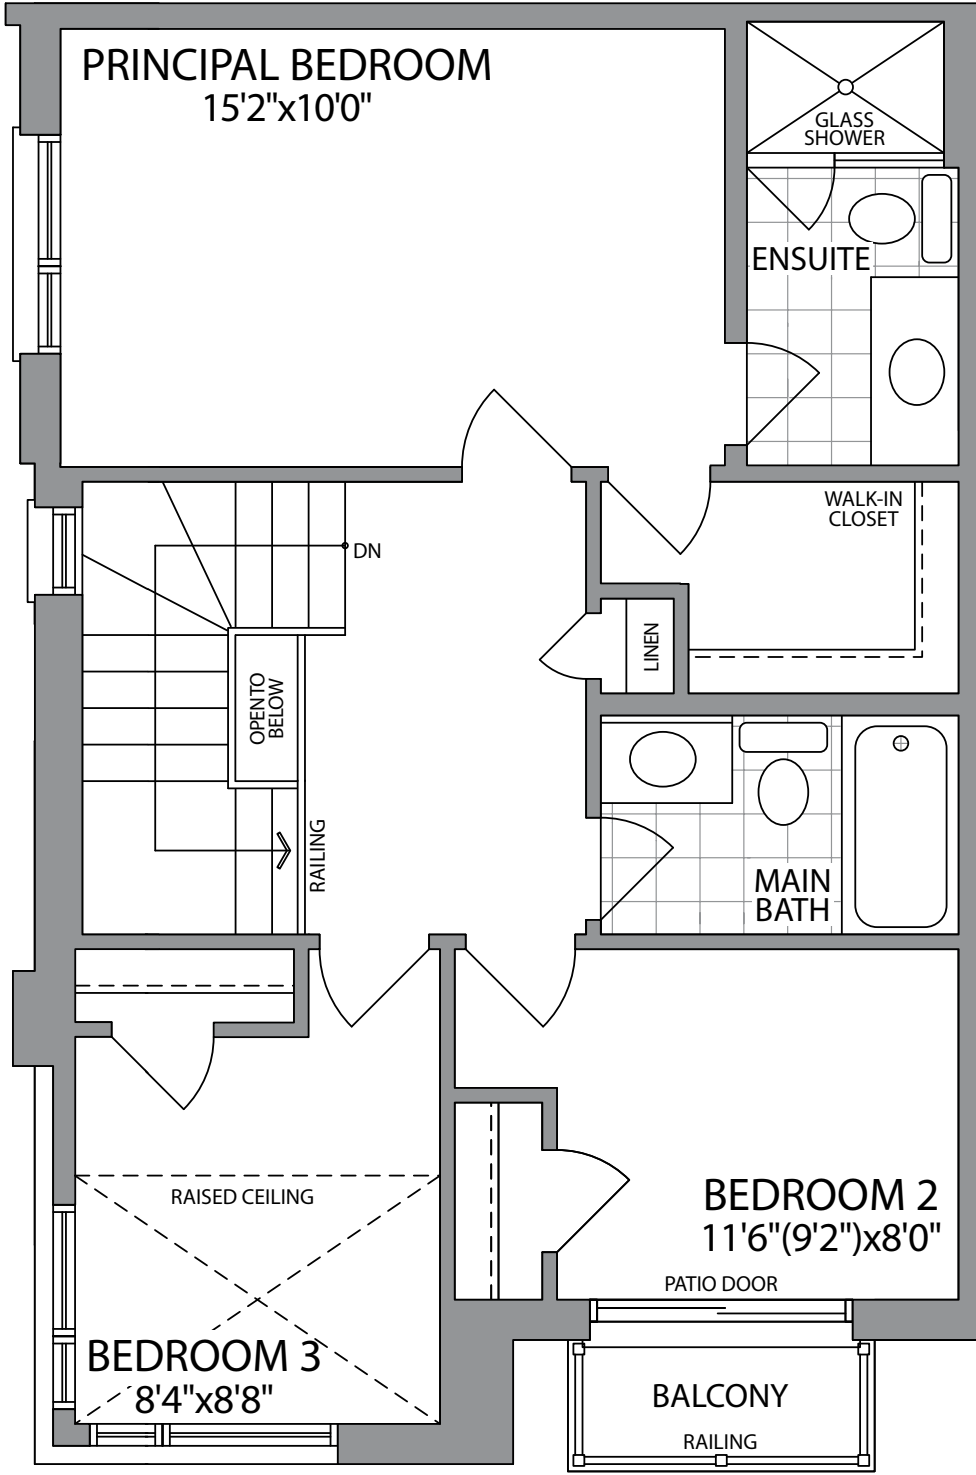

THIRD FLOOR
ELEVATION 2C

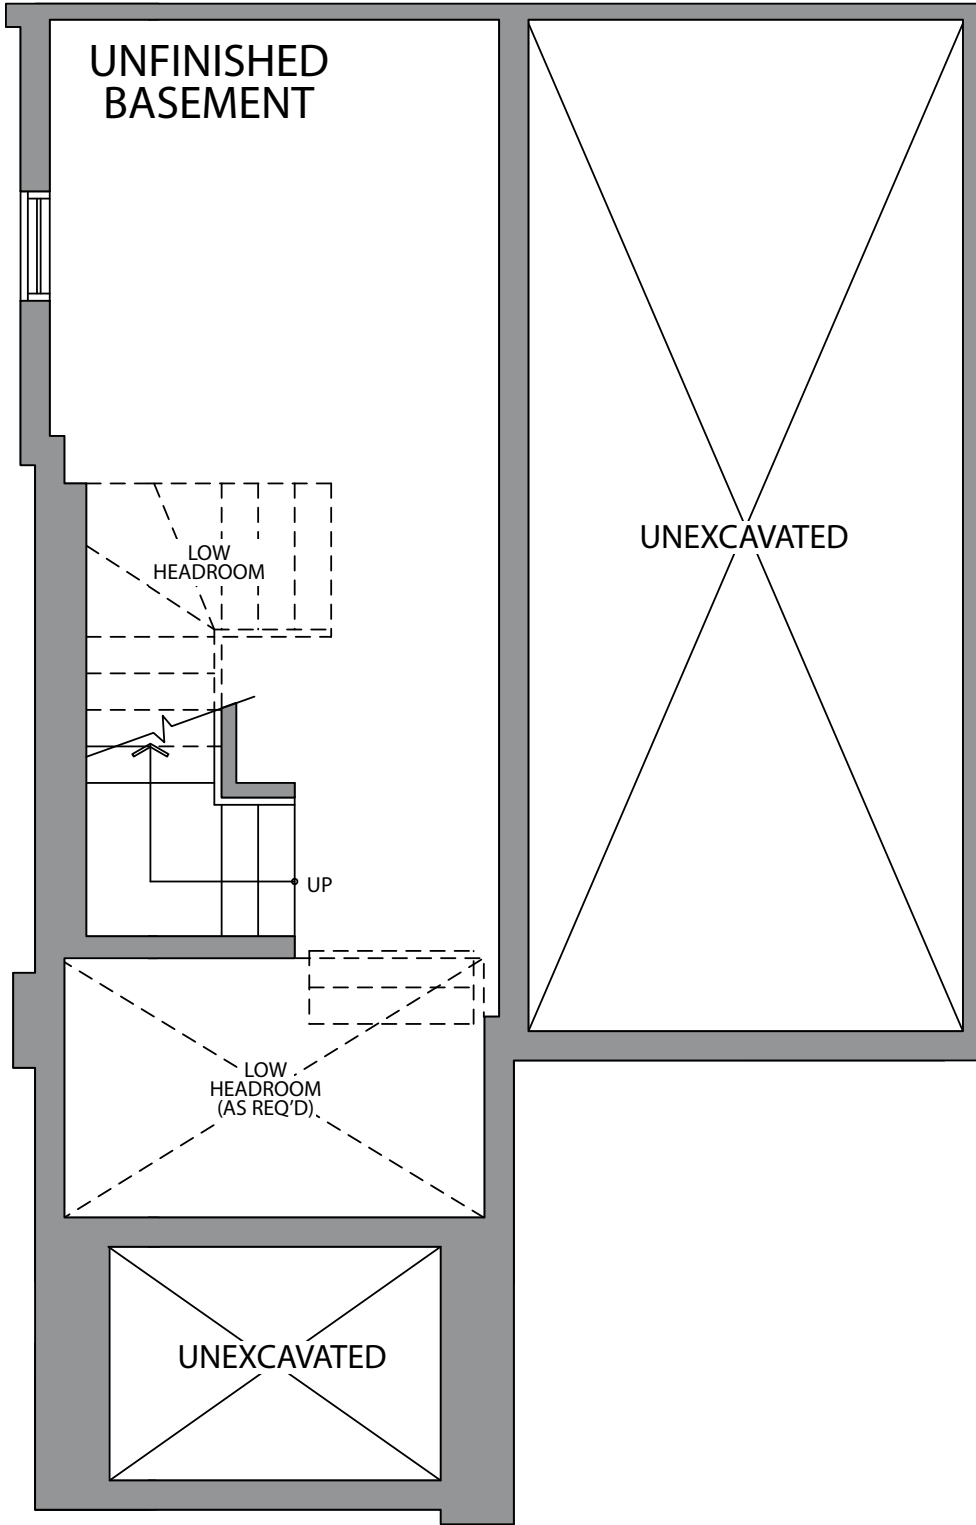

BASEMENT
ELEVATION 2C