










Artist's Concept

ELEVATION 1



Artist's Concept

ELEVATION 2

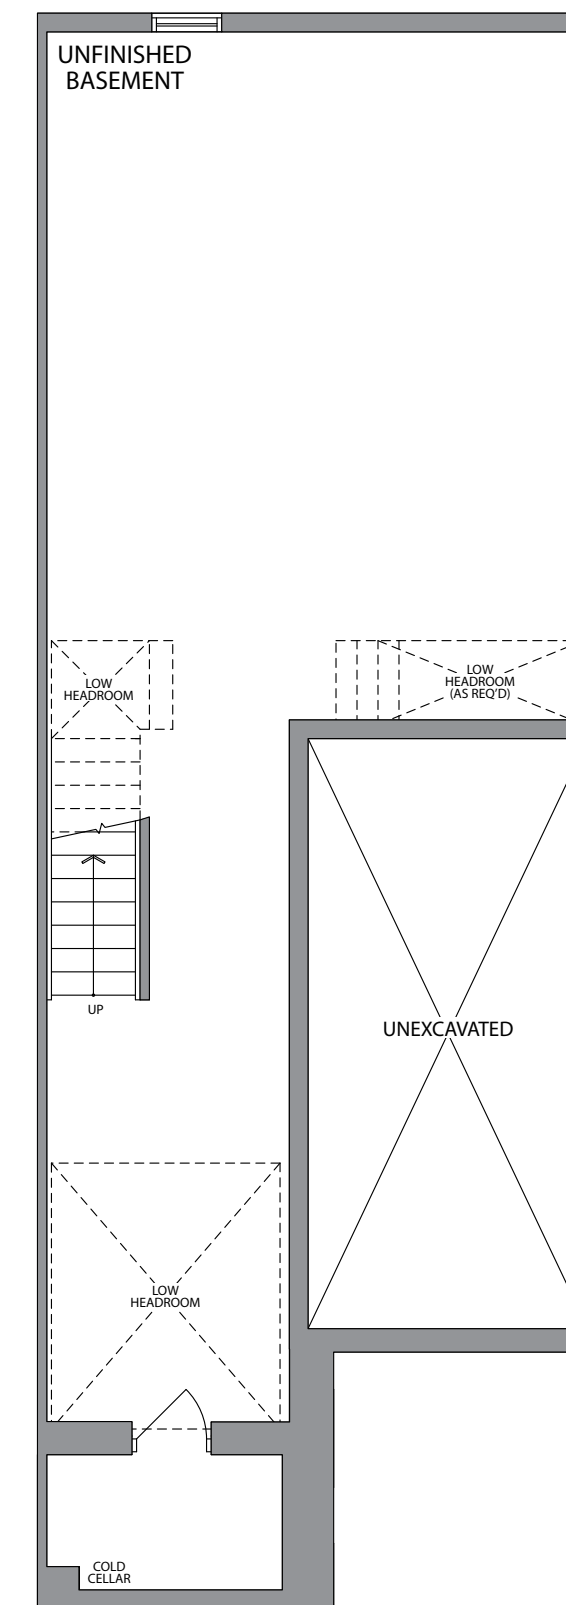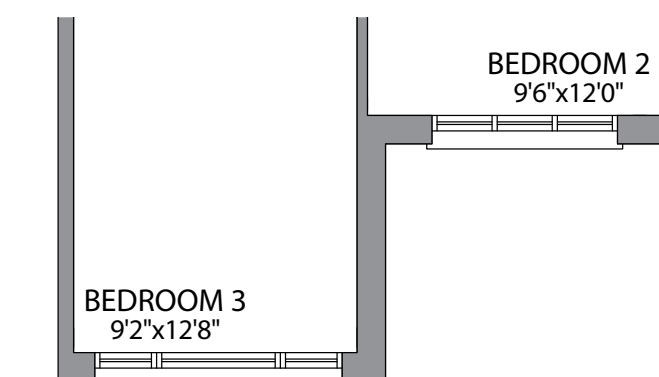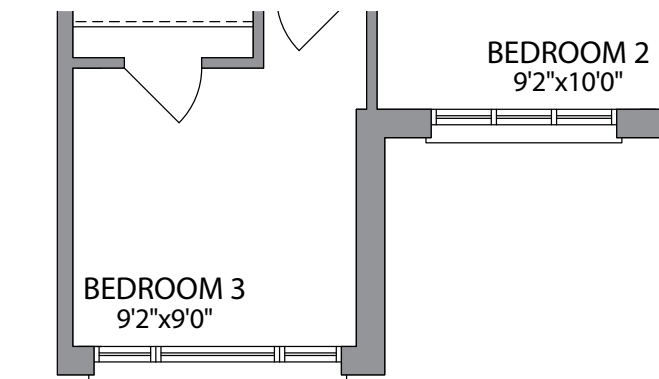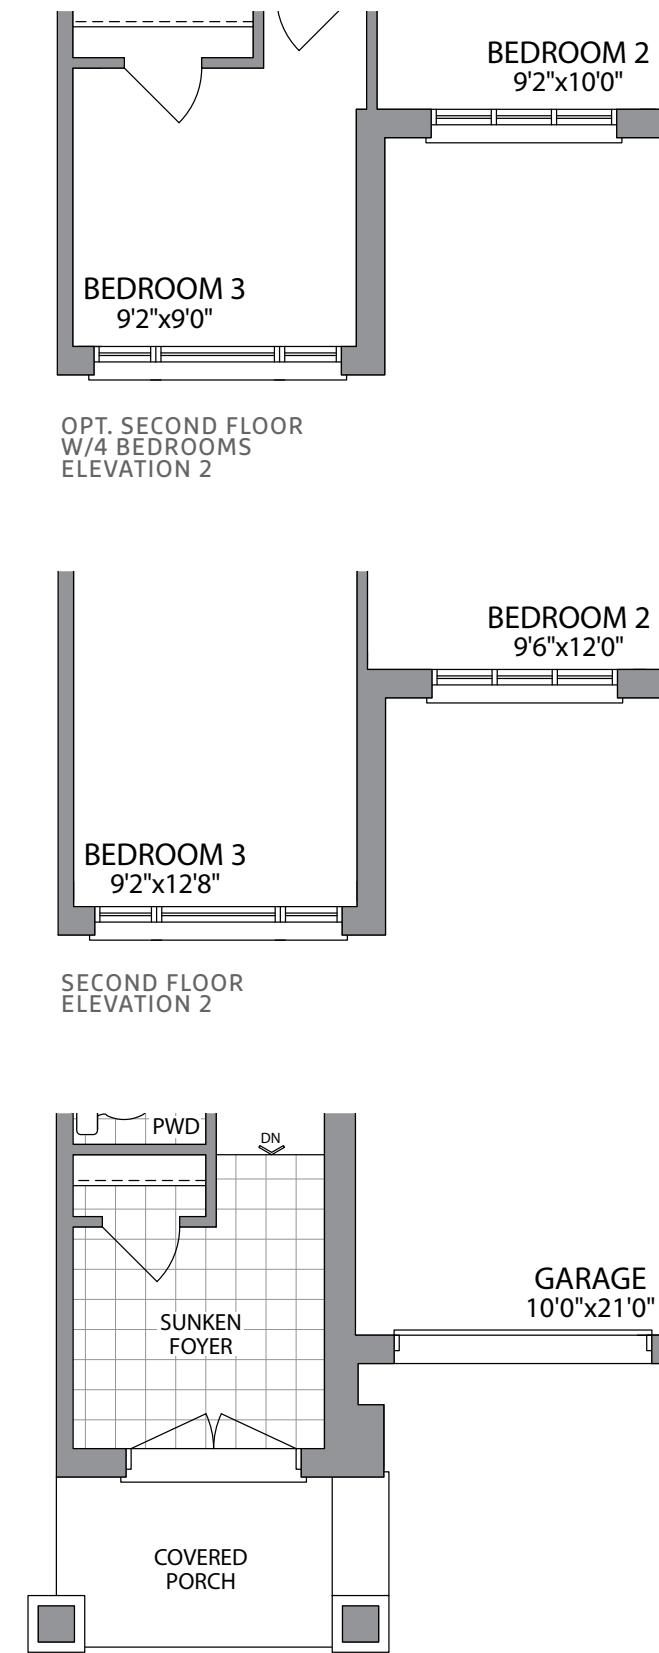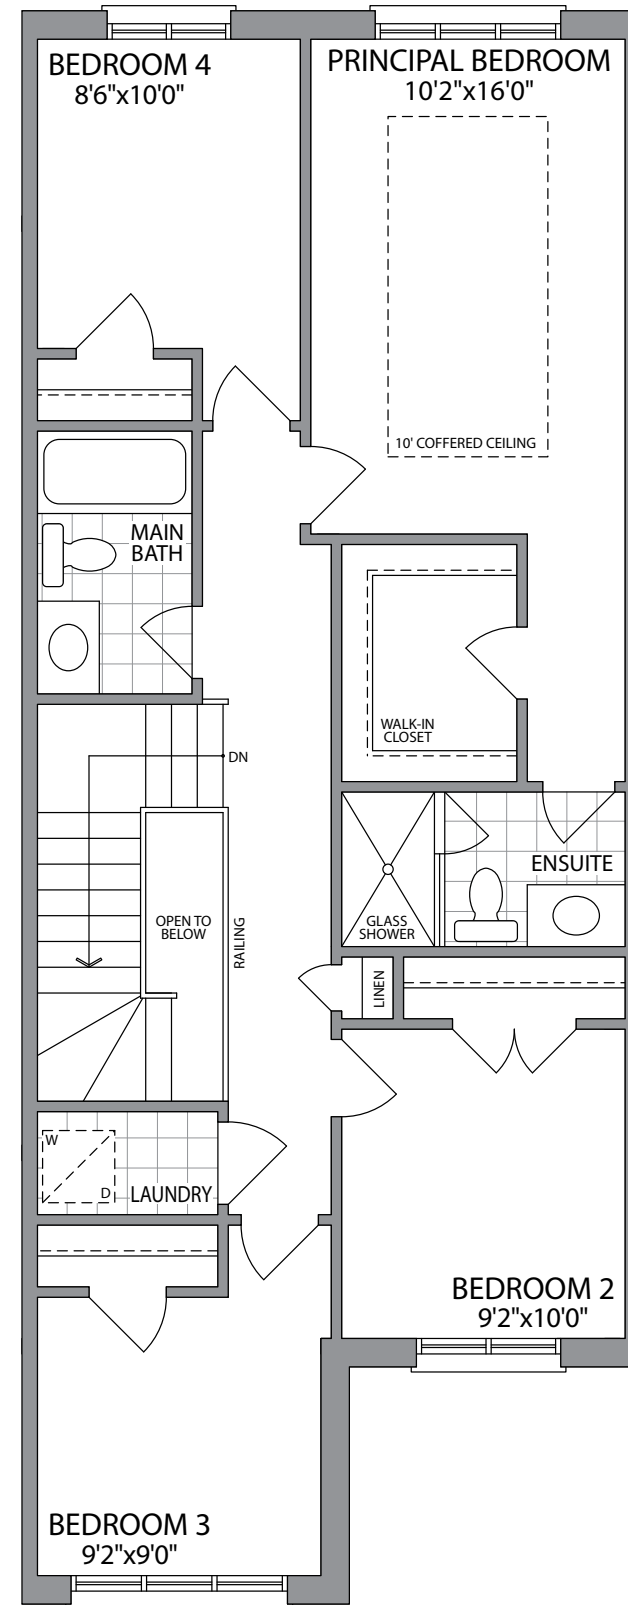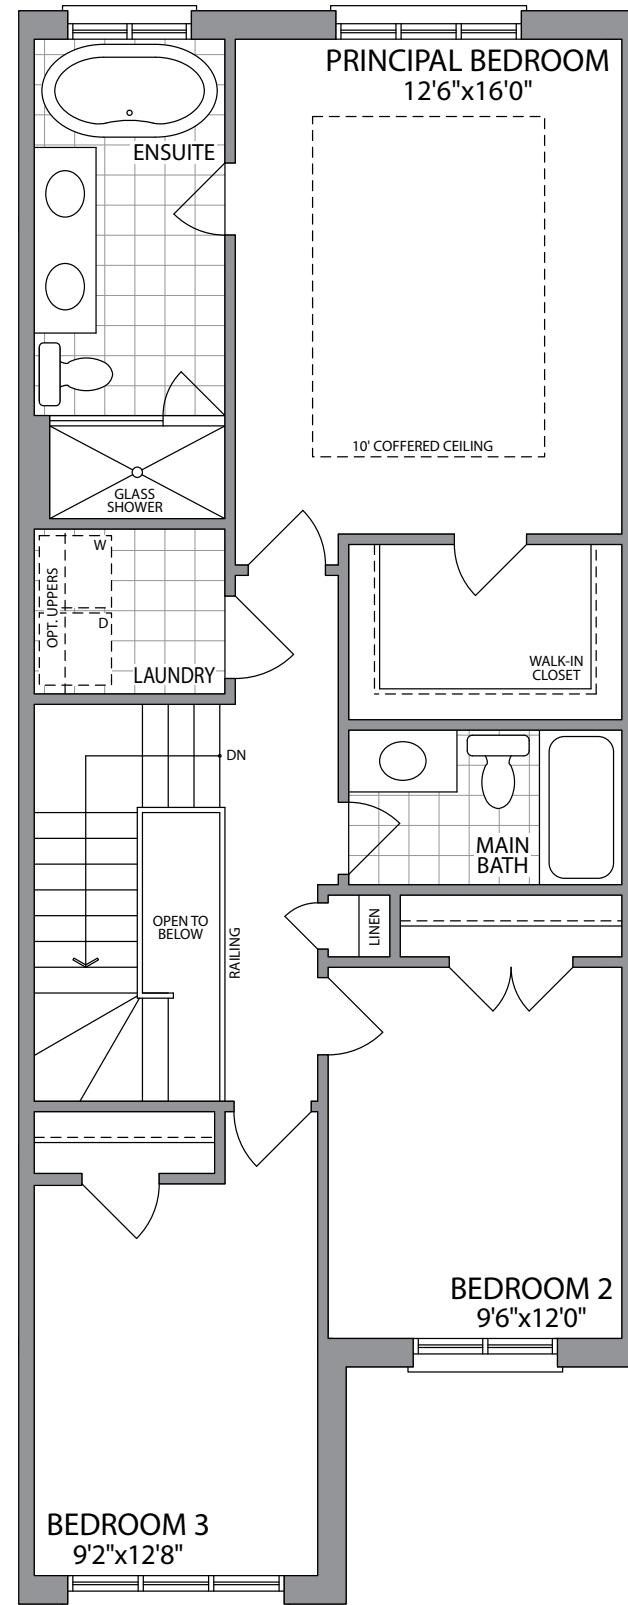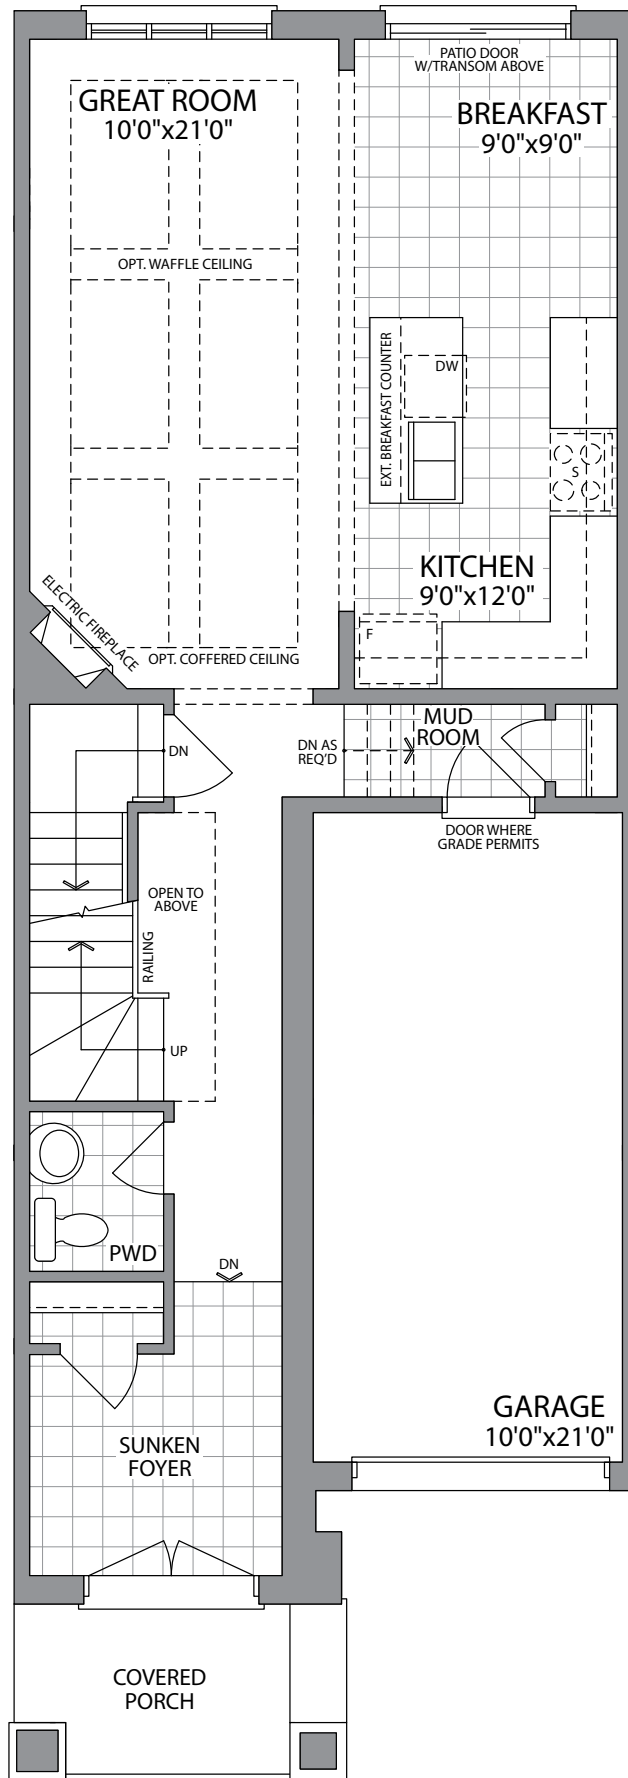

GROUND FLOOR ELEVATION 1

SECOND FLOOR ELEVATION 1

OPT. SECOND FLOOR W/4 BEDROOMS ELEVATION 1

GROUND FLOOR ELEVATION 2

OPT. SECOND FLOOR W/4 BEDROOMS ELEVATION 2

SECOND FLOOR ELEVATION 2

BASEMENT ELEVATION 1 & 2