



Artist's Concept


ELEVATION 1




Artist's Concept

ELEVATION 2




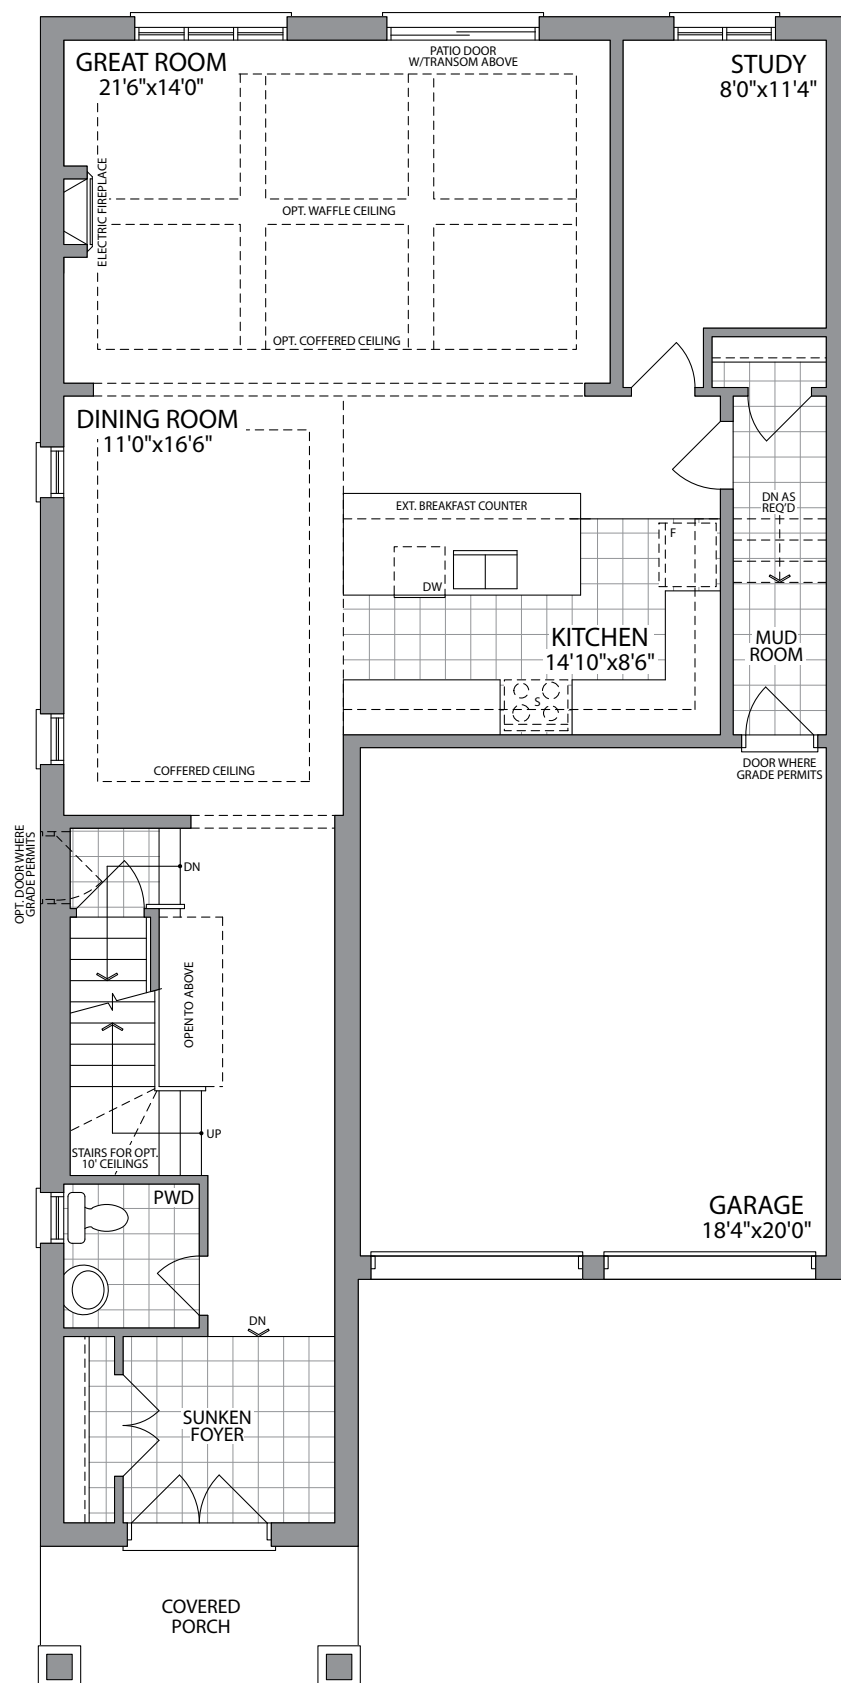


GROUND FLOOR ELEVATION 1

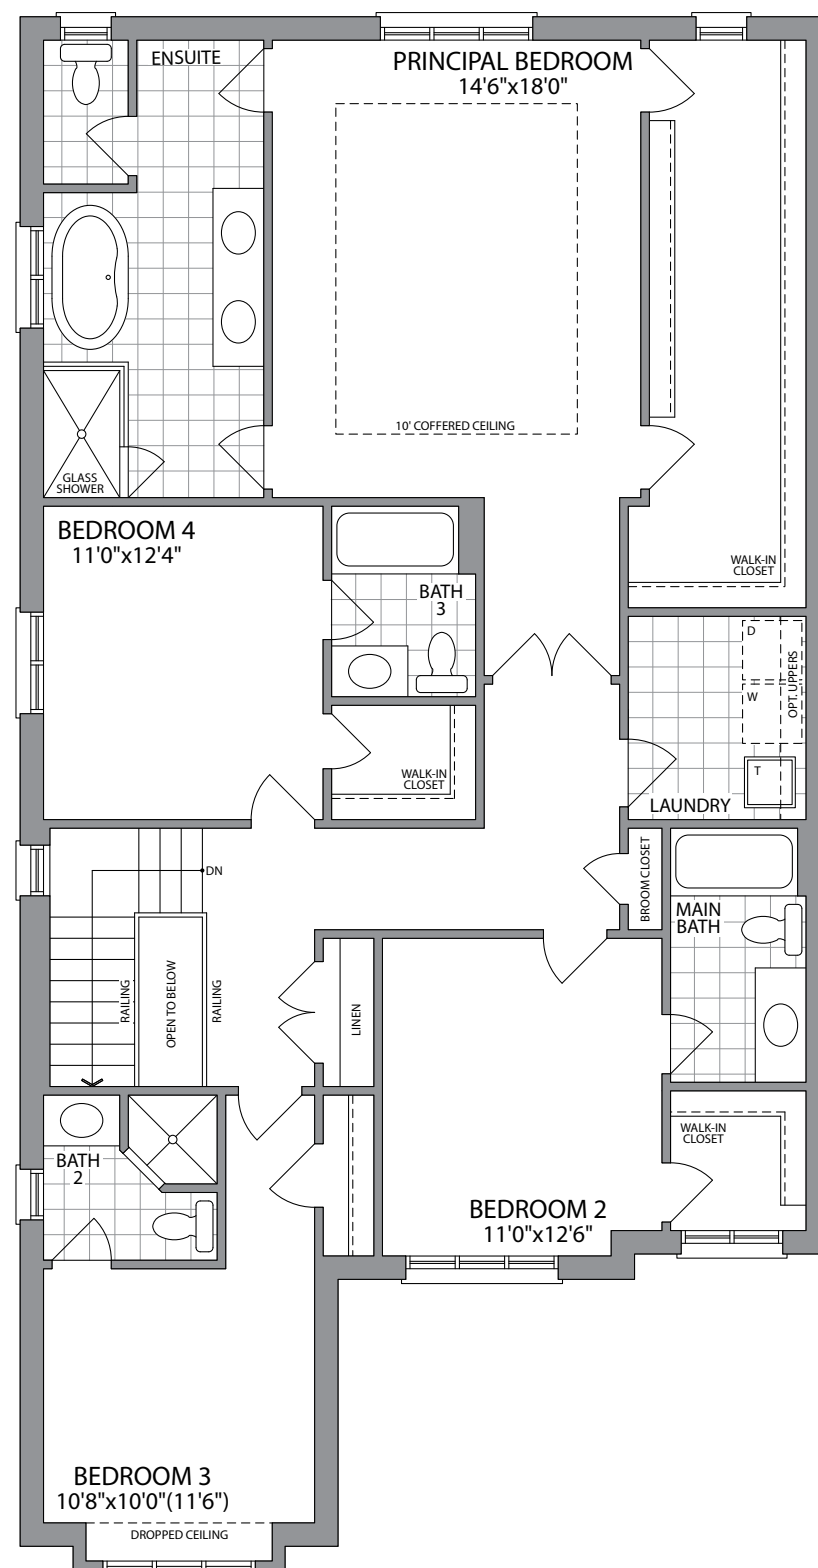

SECOND FLOOR ELEVATION 1

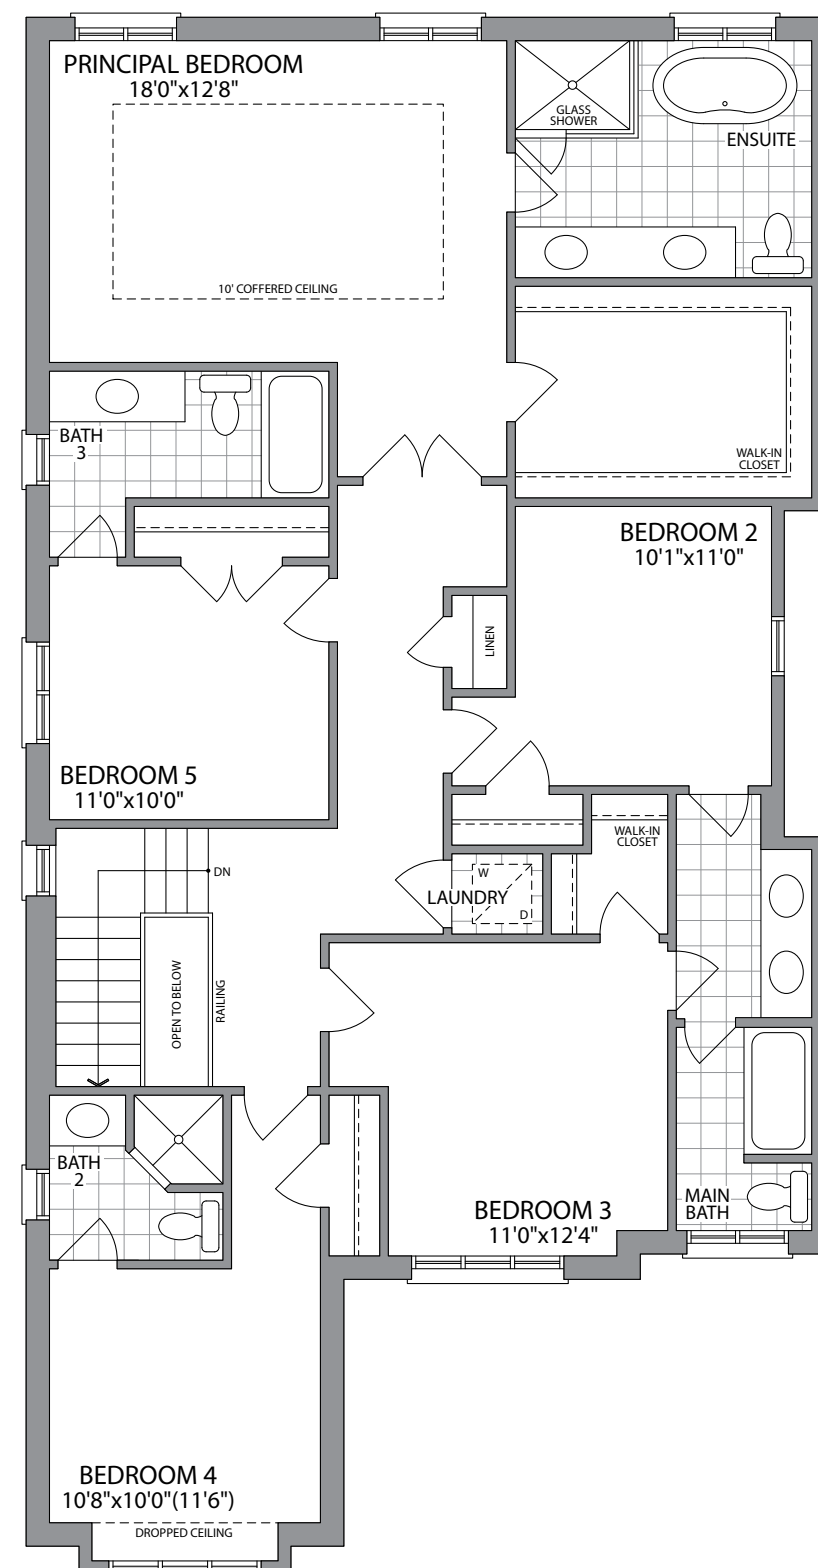


OPT. SECOND FLOOR W/5 BEDROOMS ELEVATION 1

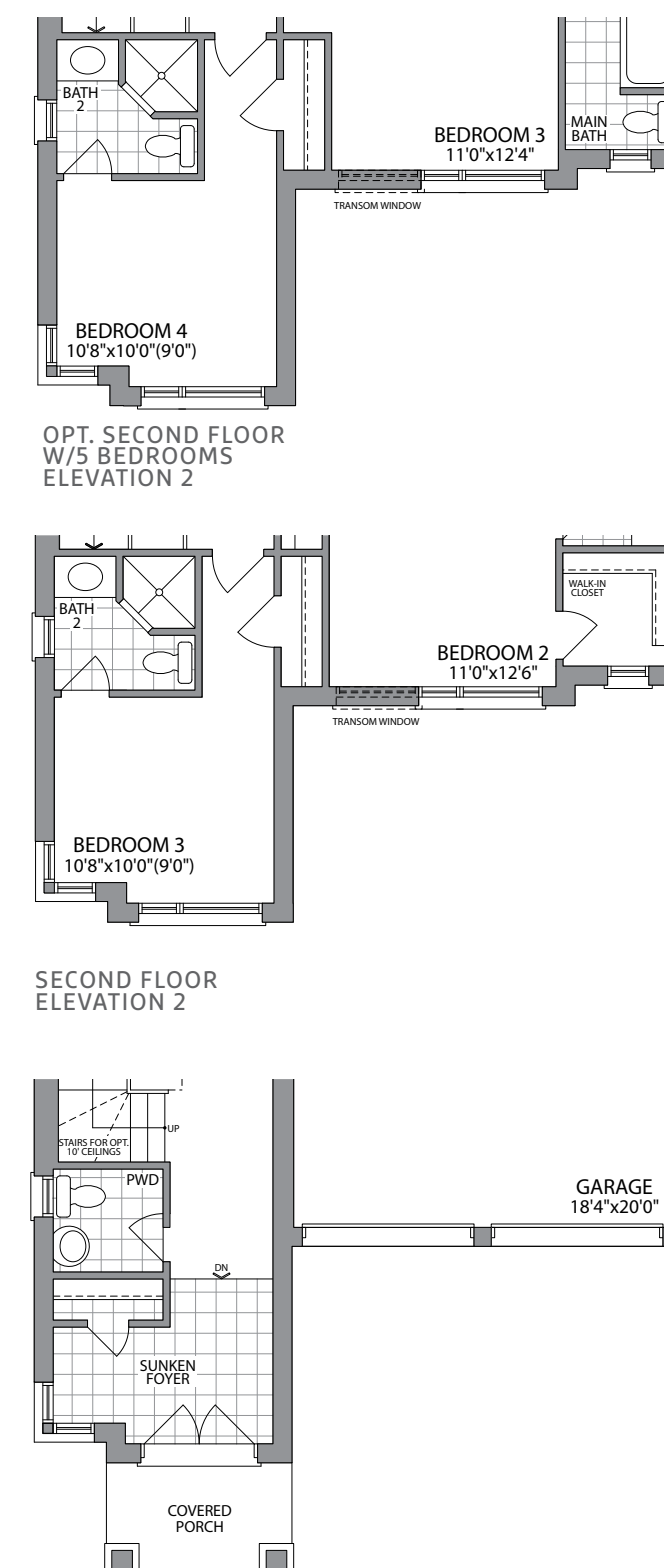


GROUND FLOOR ELEVATION 2


OPT. SECOND FLOOR W/5 BEDROOMS ELEVATION 2

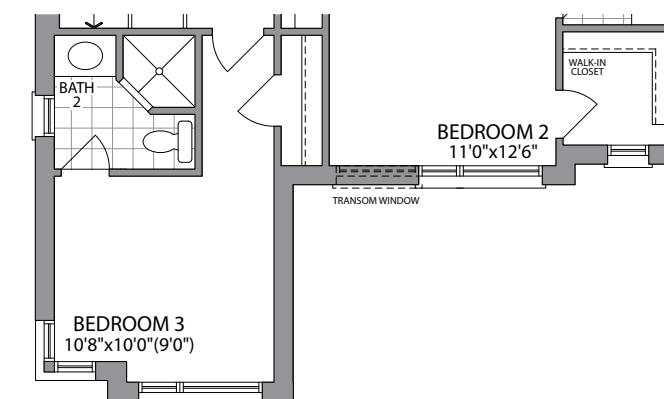

SECOND FLOOR ELEVATION 2

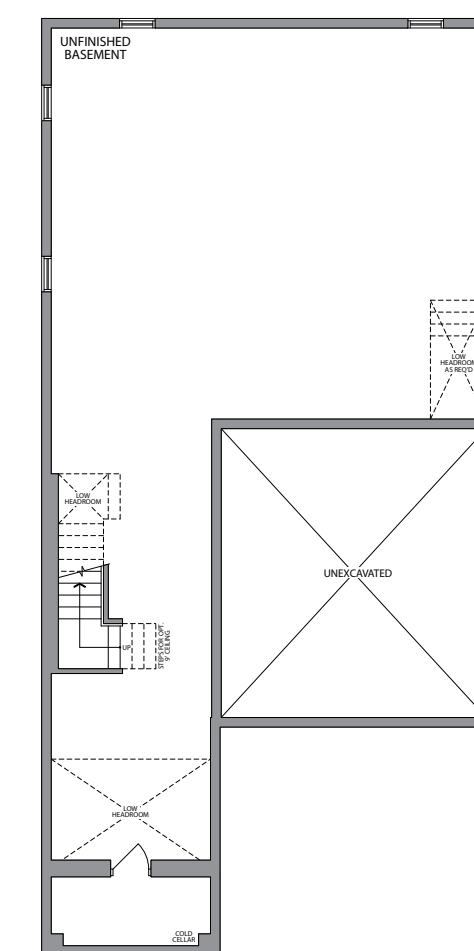

BASEMENT ELEVATION 1

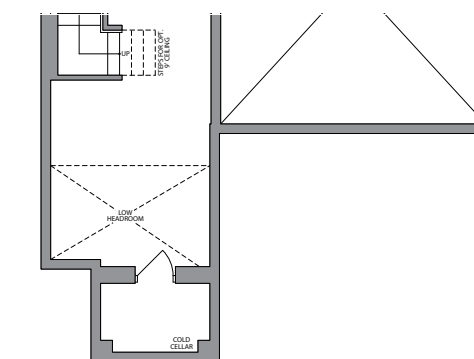

BASEMENT ELEVATION 2