



ELEVATION 1 / FRONT VIEW



Artist's Concept

ELEVATION 1 / REAR VIEW










ELEVATION 2 / FRONT VIEW




Artist's Concept


ELEVATION 2 / REAR VIEW

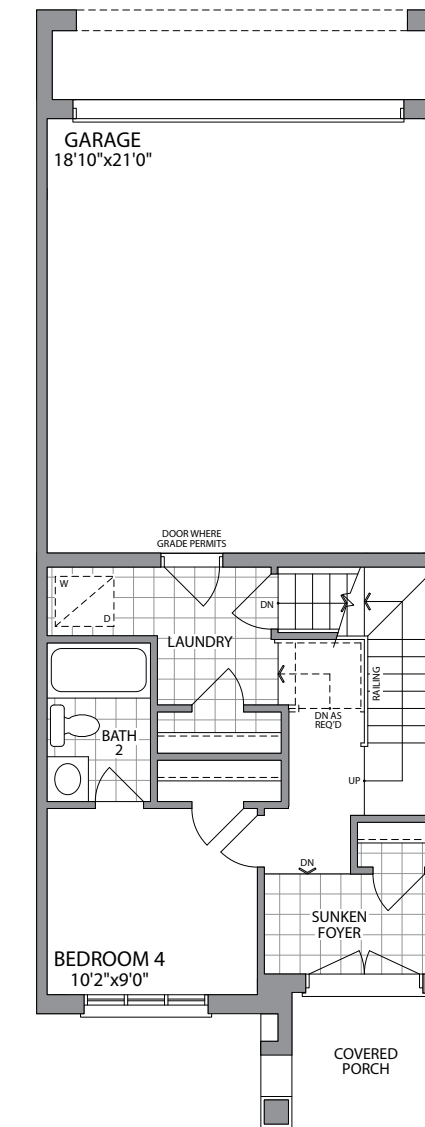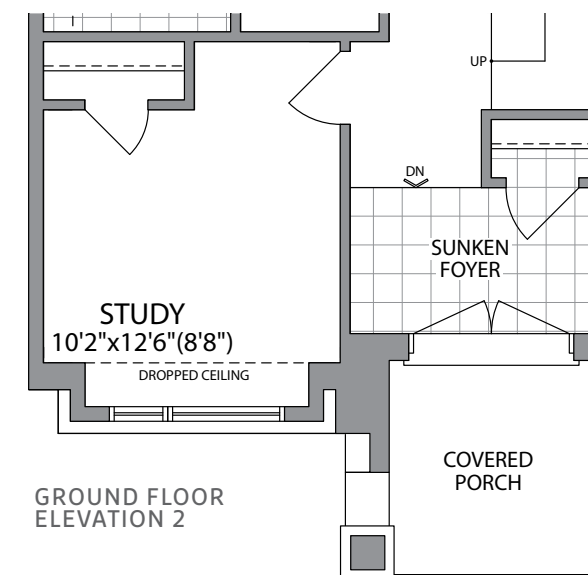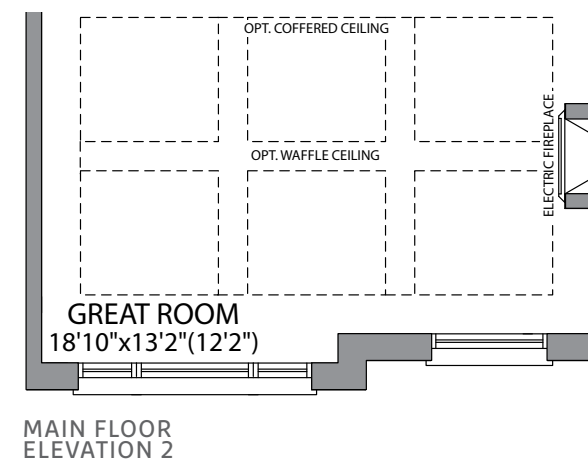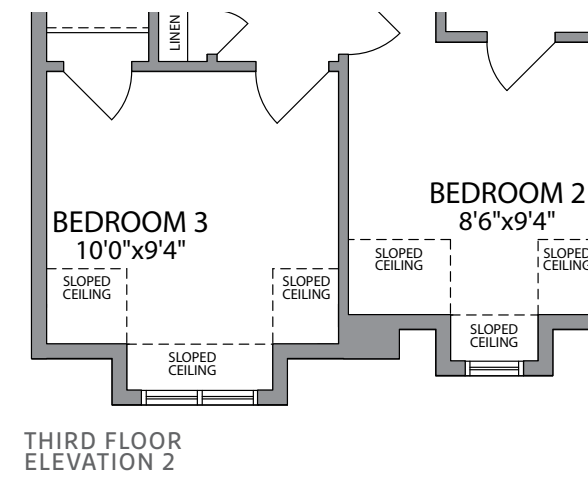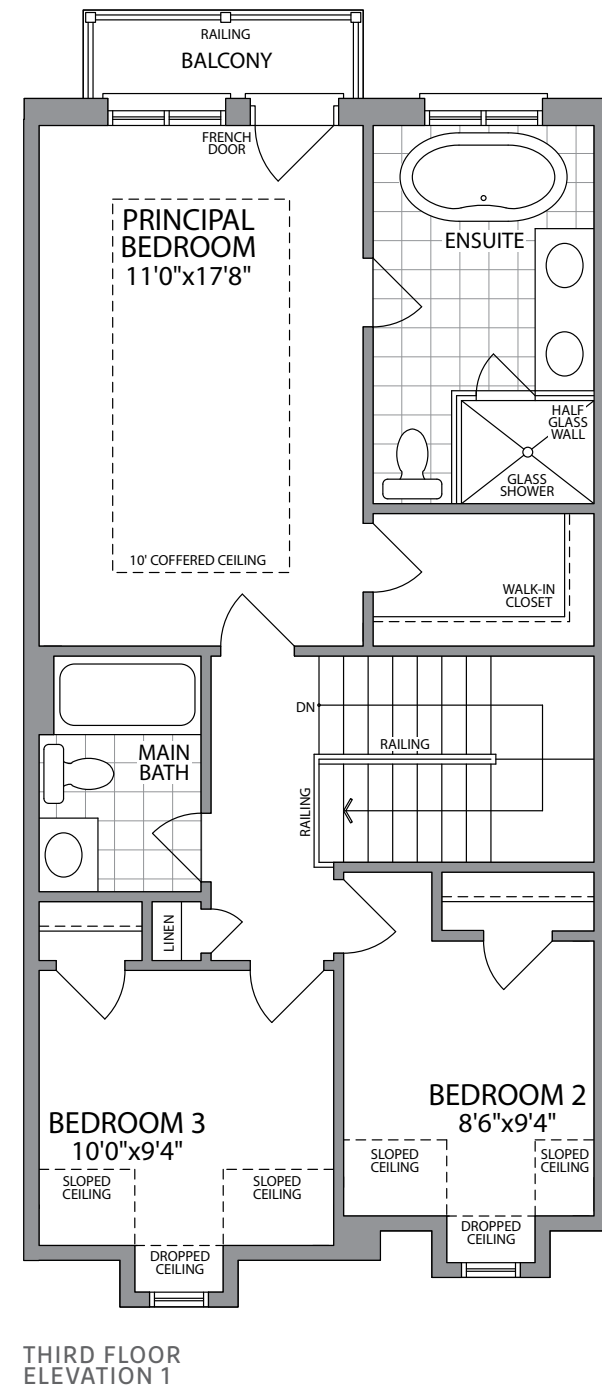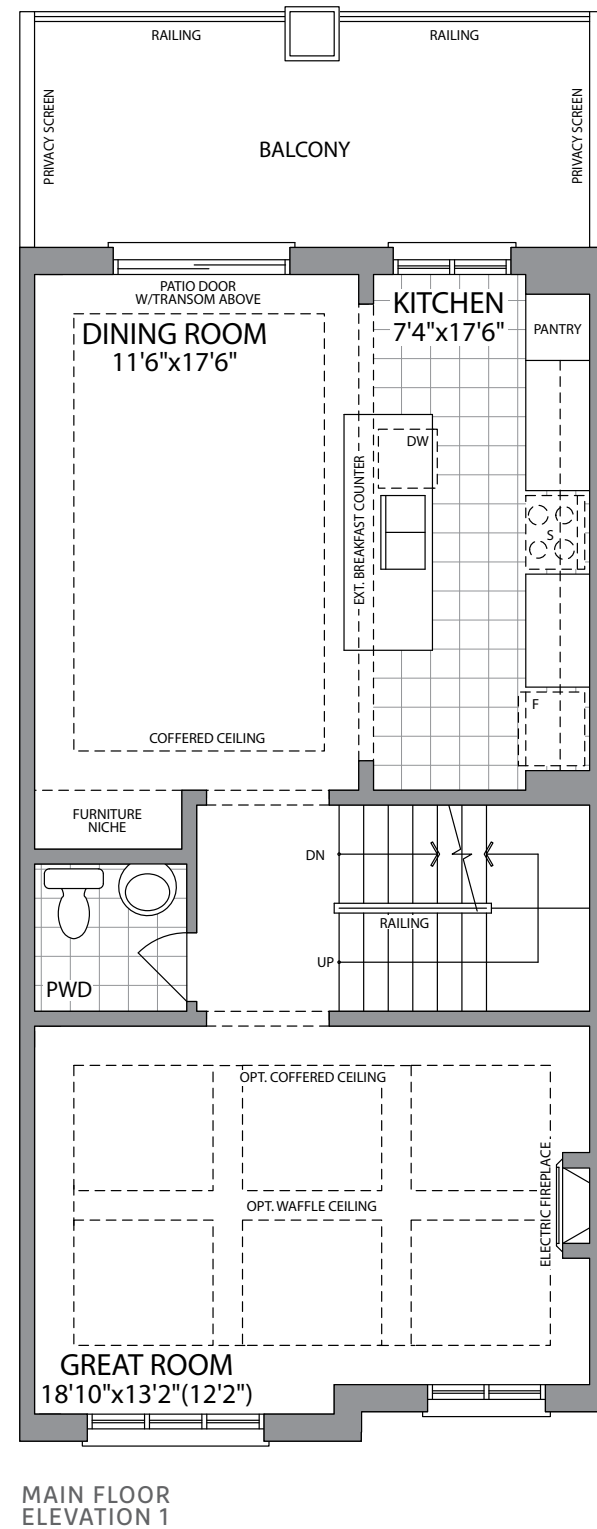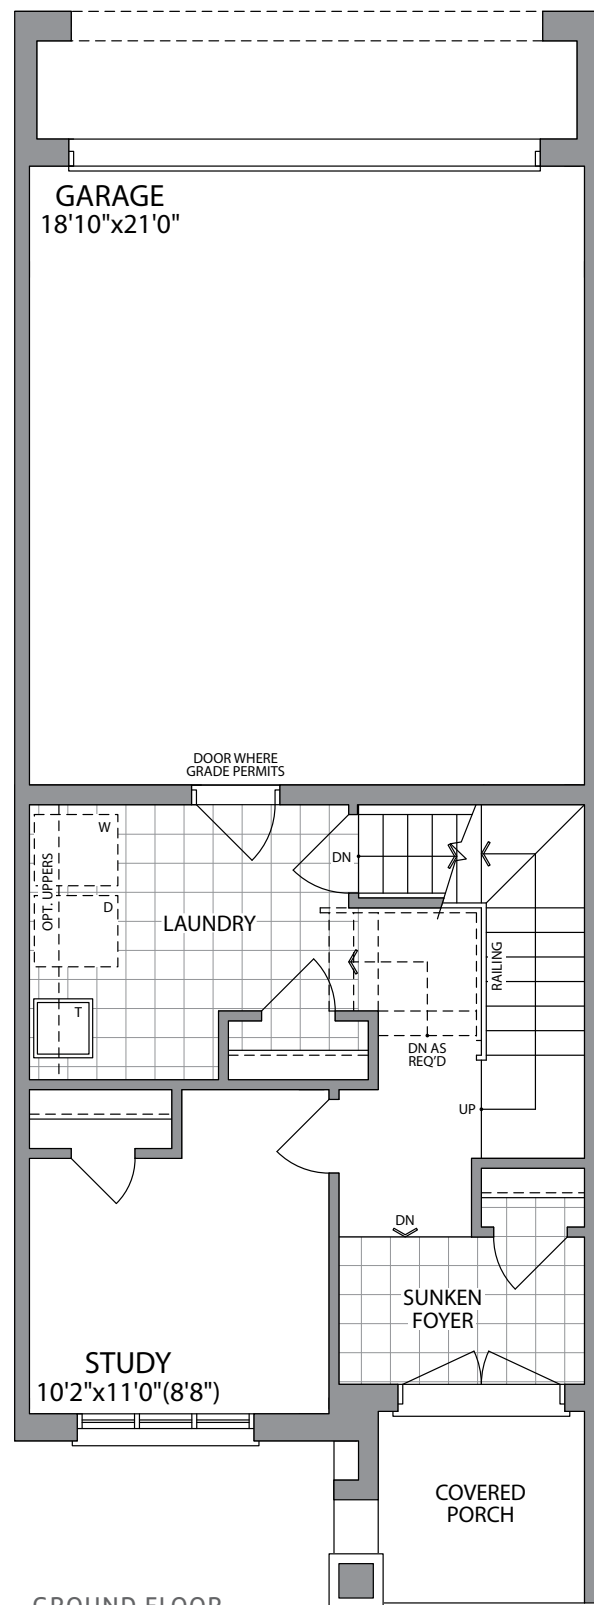


OPT. GROUND FLOOR W/4 BEDROOMS ELEVATION 1

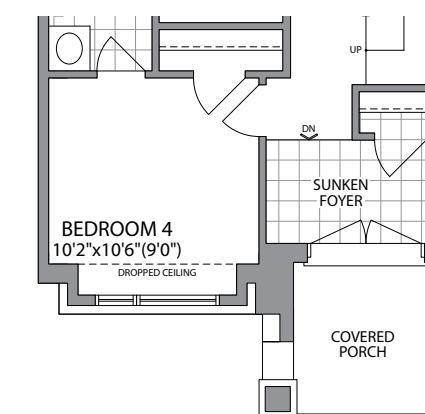

OPT. GROUND FLOOR W/4 BEDROOMS ELEVATION 2

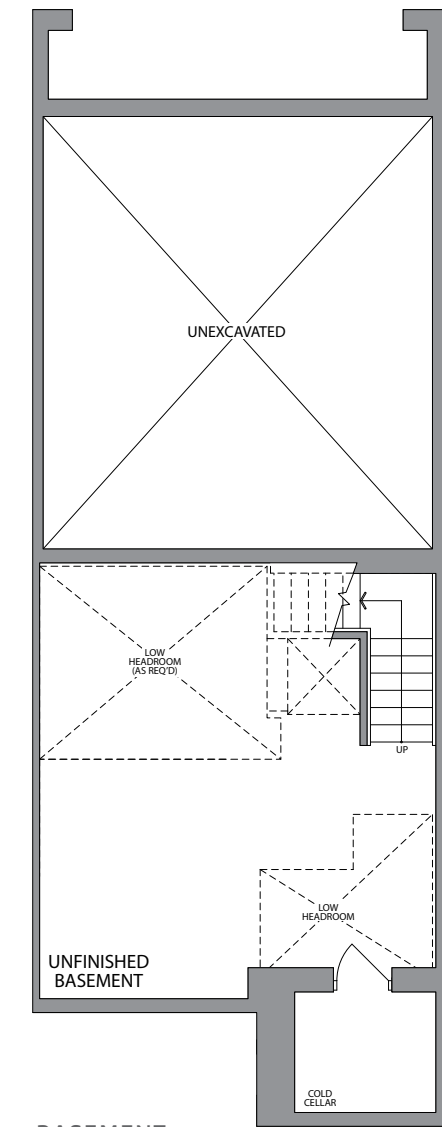

BASEMENT ELEVATION 1

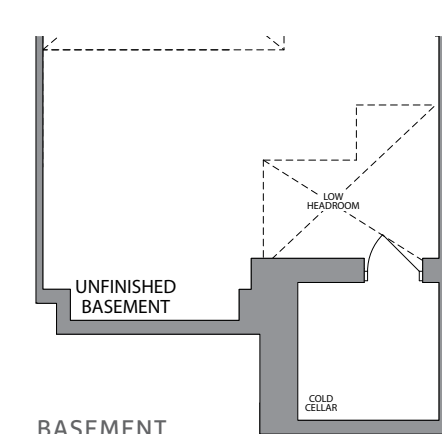

BASEMENT ELEVATION 2