

URBAN
TOWNS

THE JACKSON (BB3)

ELEVATION 1C
1640 SQ.FT.

ELEVATION 2C
1640 SQ.FT.









WHITBY MEADOWS
newTOWNS



PARADISE
DEVELOPMENTS®

THE JACKSON (BB3)

1640 SQ.FT.

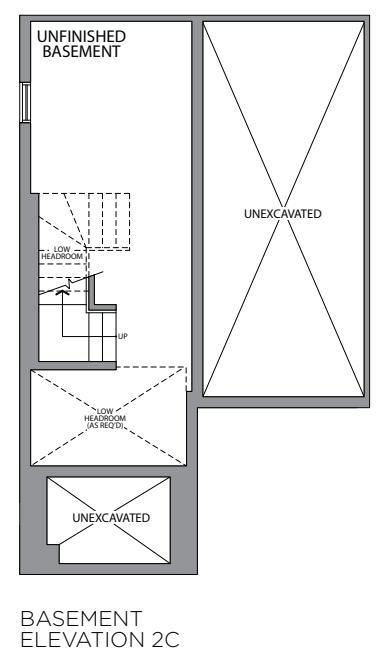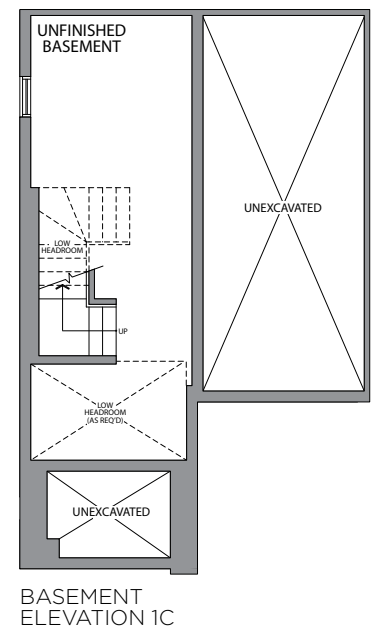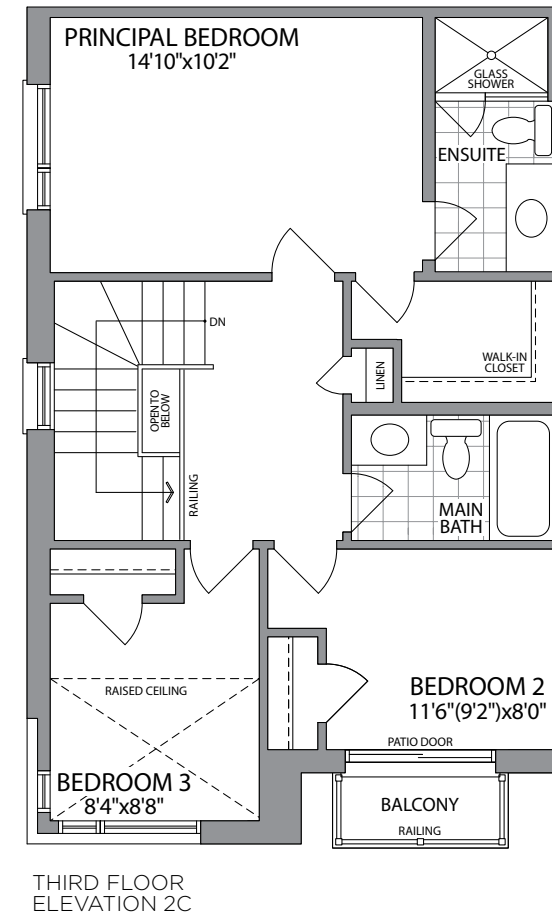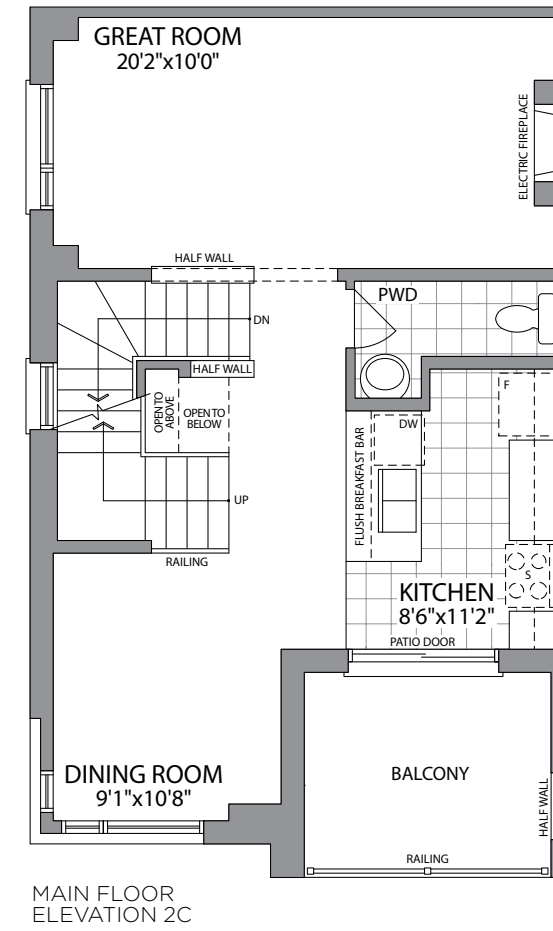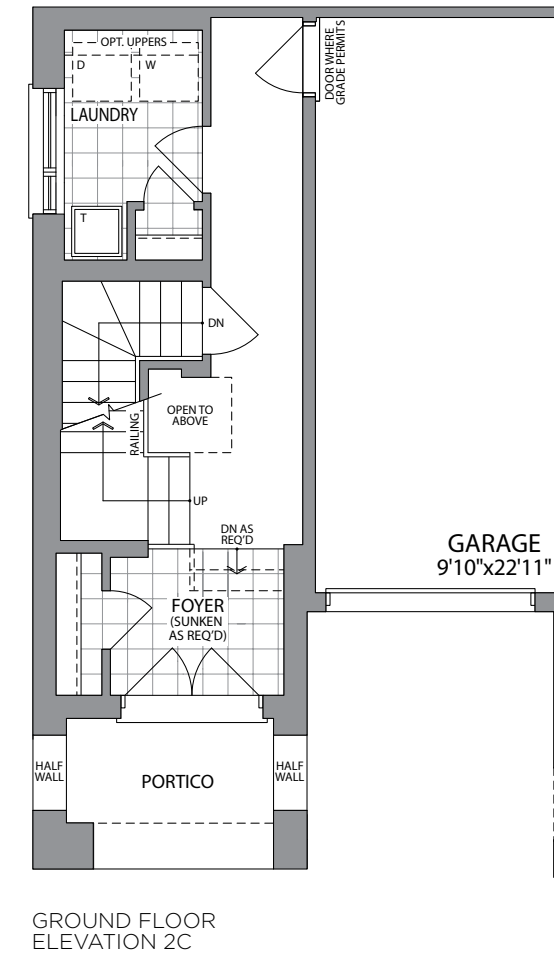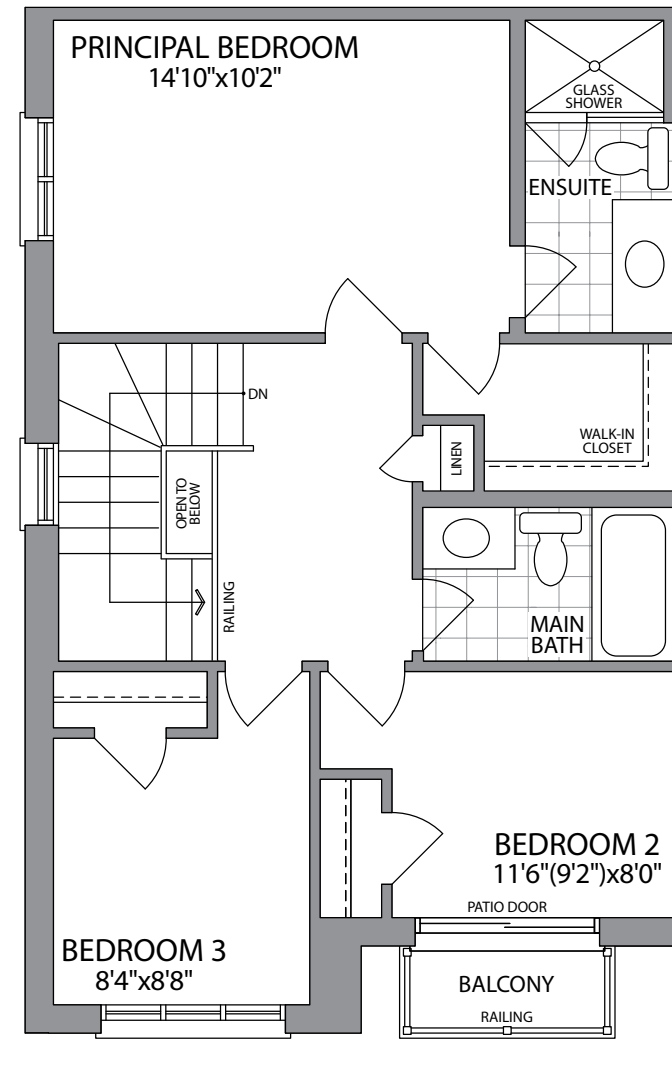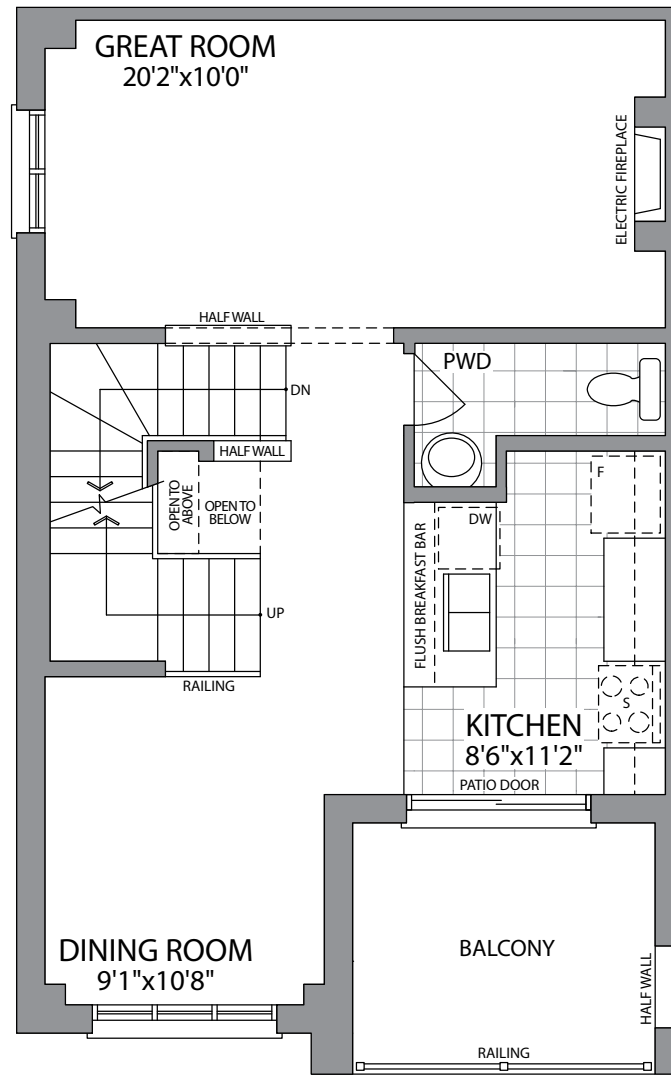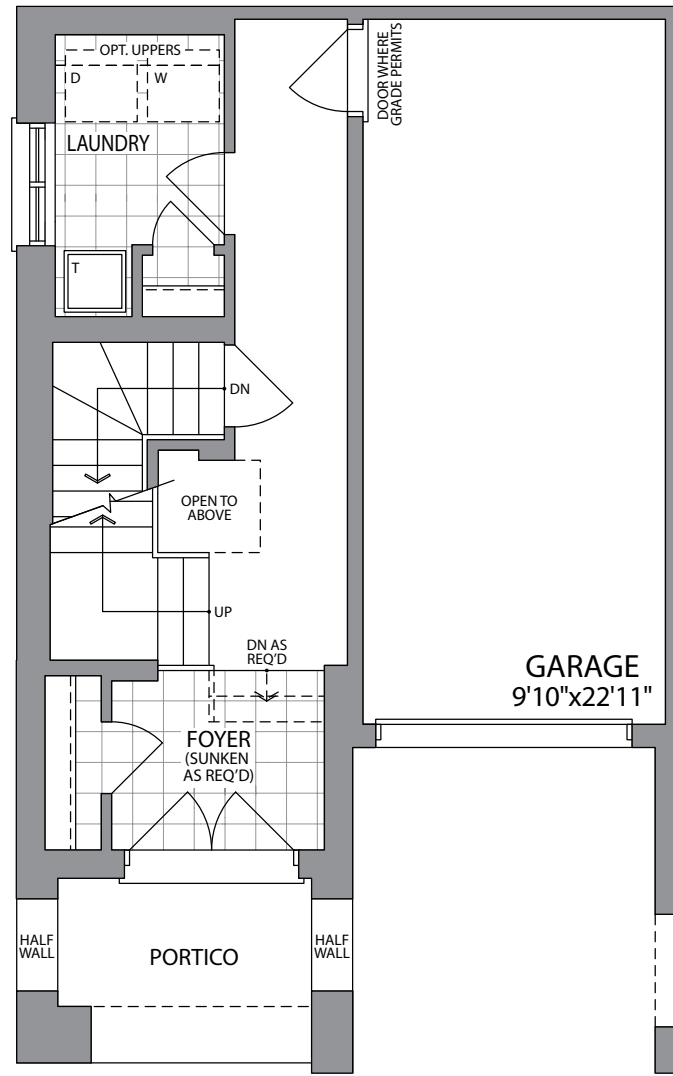

URBAN
TOWNS

THE JACKSON-MOD (BB3-MOD)

ELEVATION 1C
1640 SQ.FT.
UNIT 38 & 46

WHITBY MEADOWS
newTOWNS




Artist's Concept


PARADISE
DEVELOPMENTS®

THE JACKSON-MOD (BB3-MOD)


1640 SQ.FT. UNIT 38 & 46

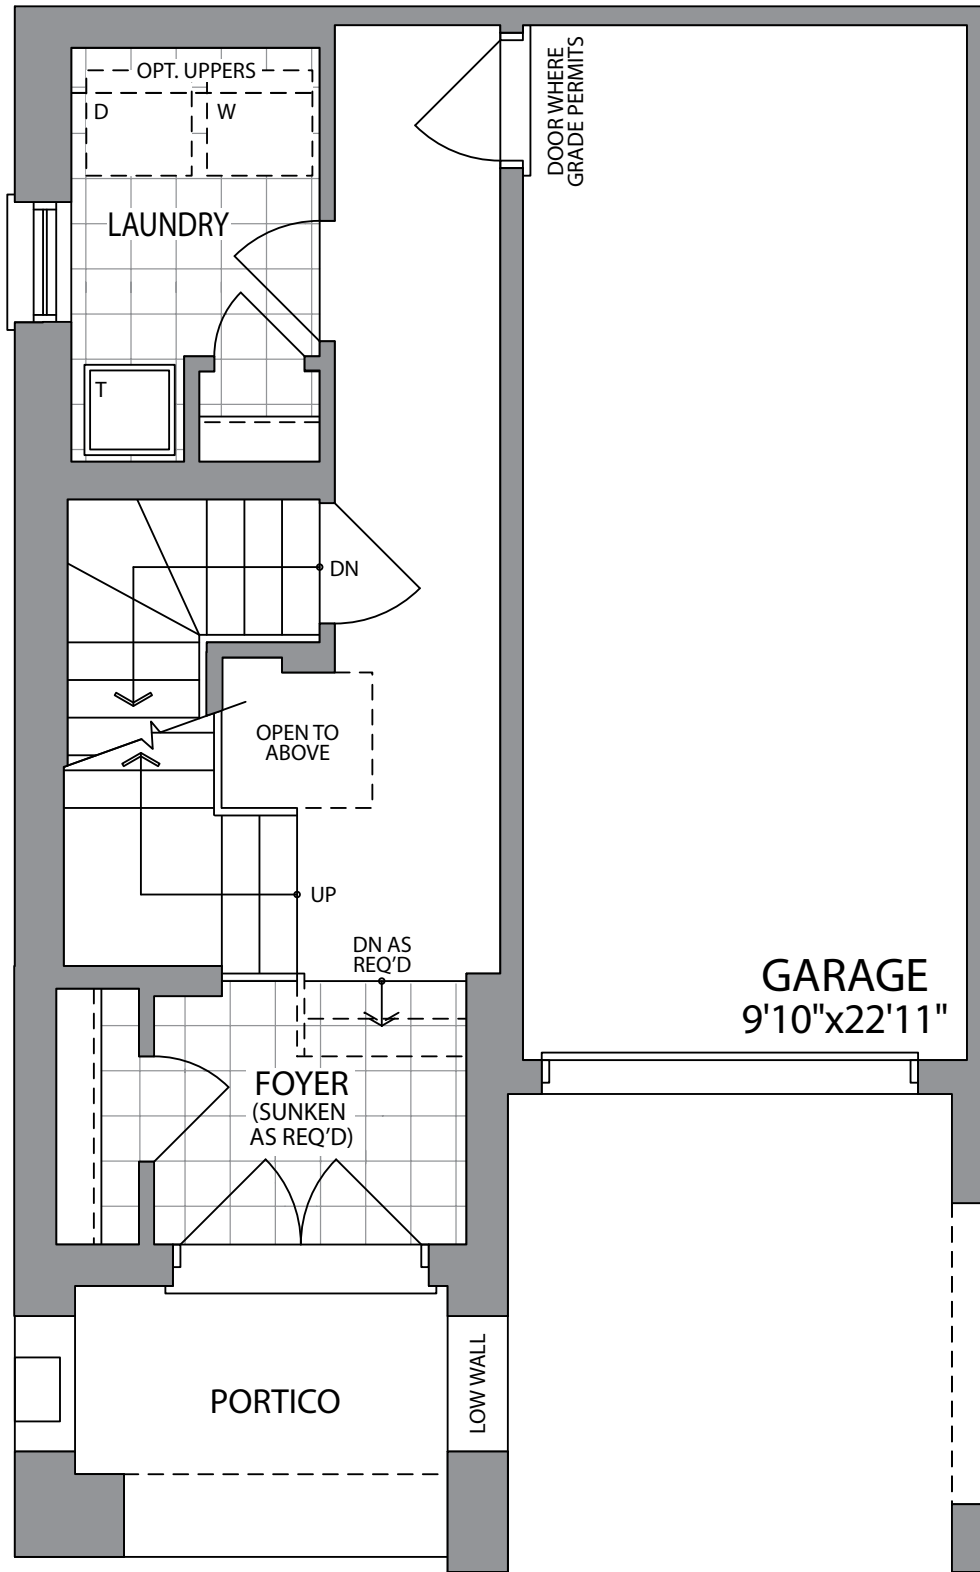


GROUND FLOOR
ELEVATION 1C

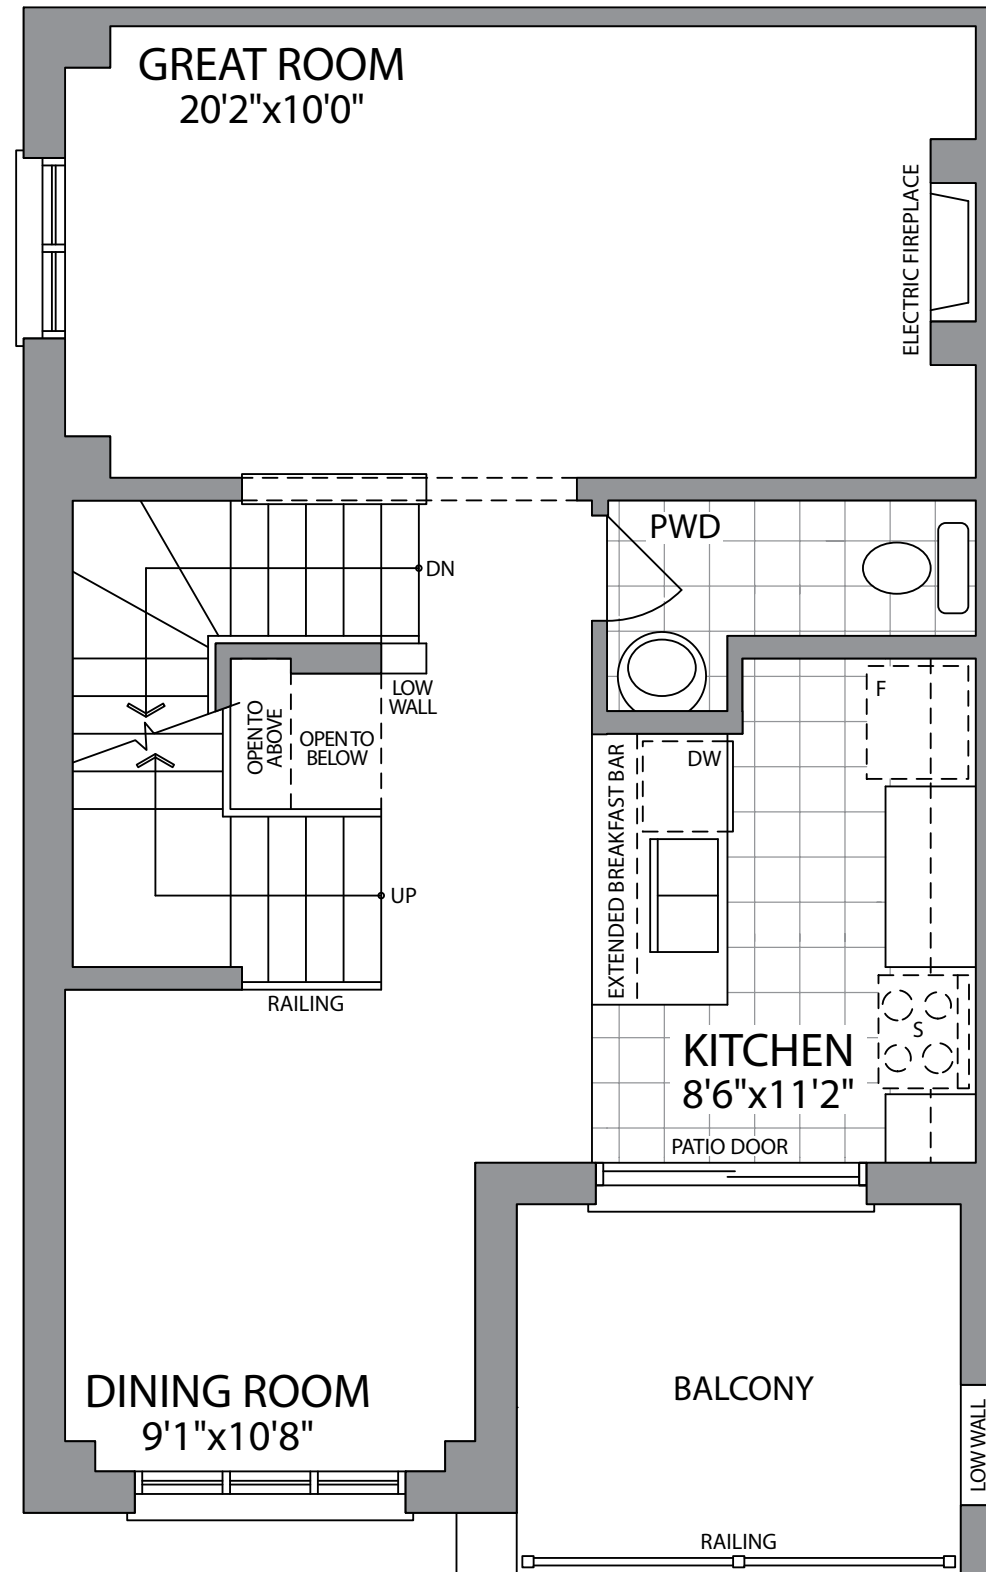

MAIN FLOOR
ELEVATION 1C

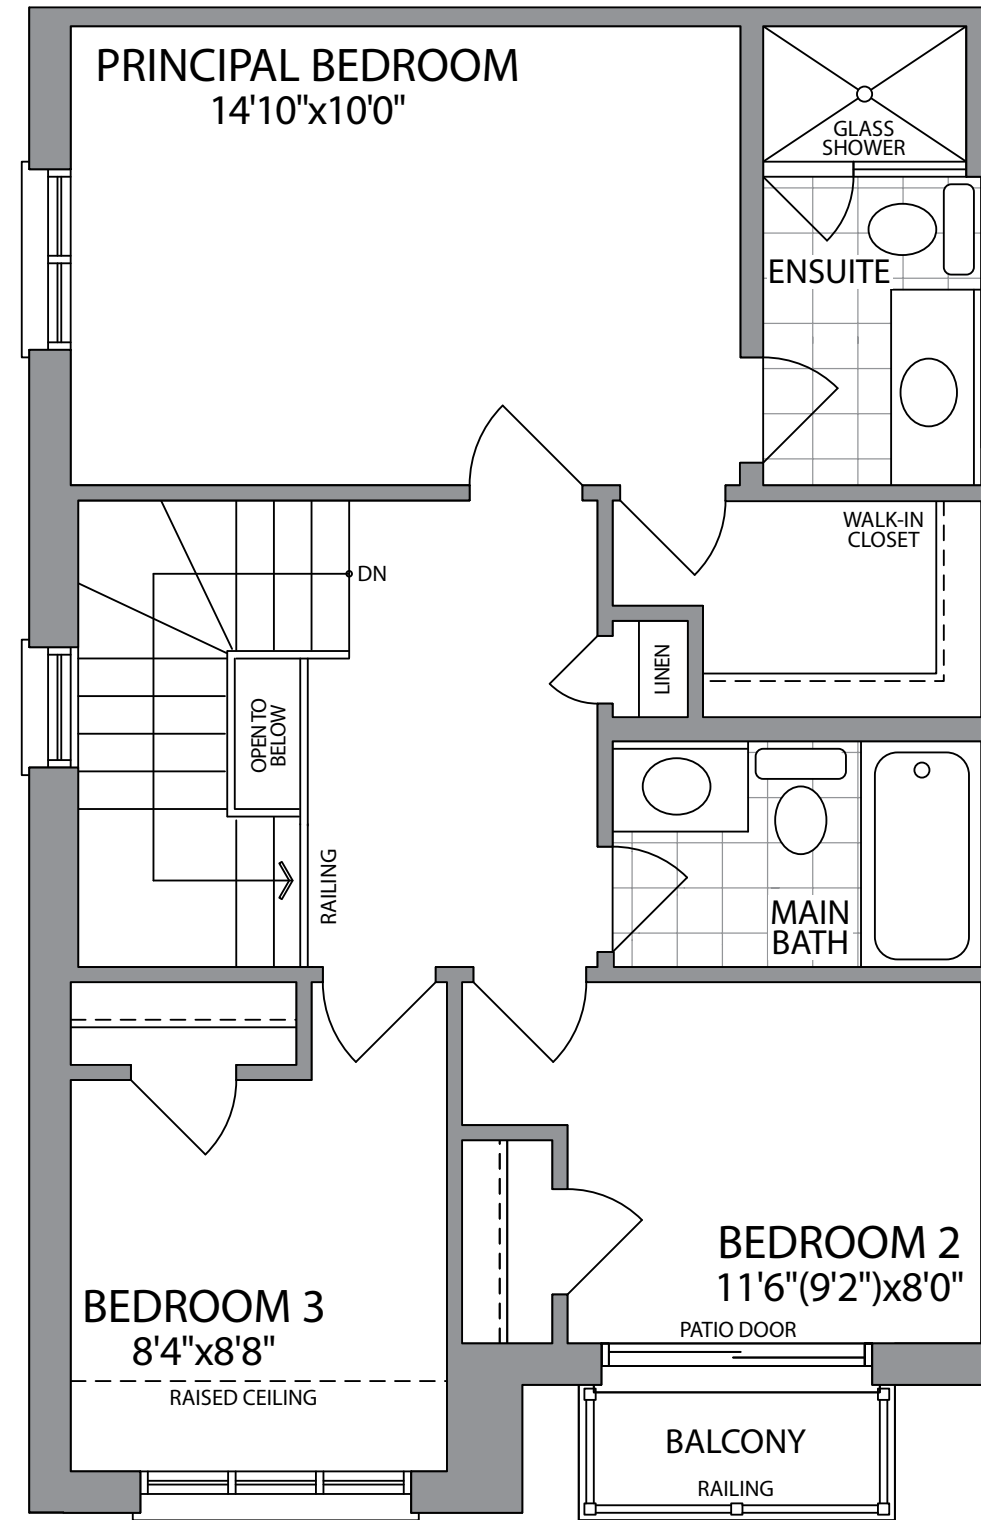

THIRD FLOOR
ELEVATION 1C

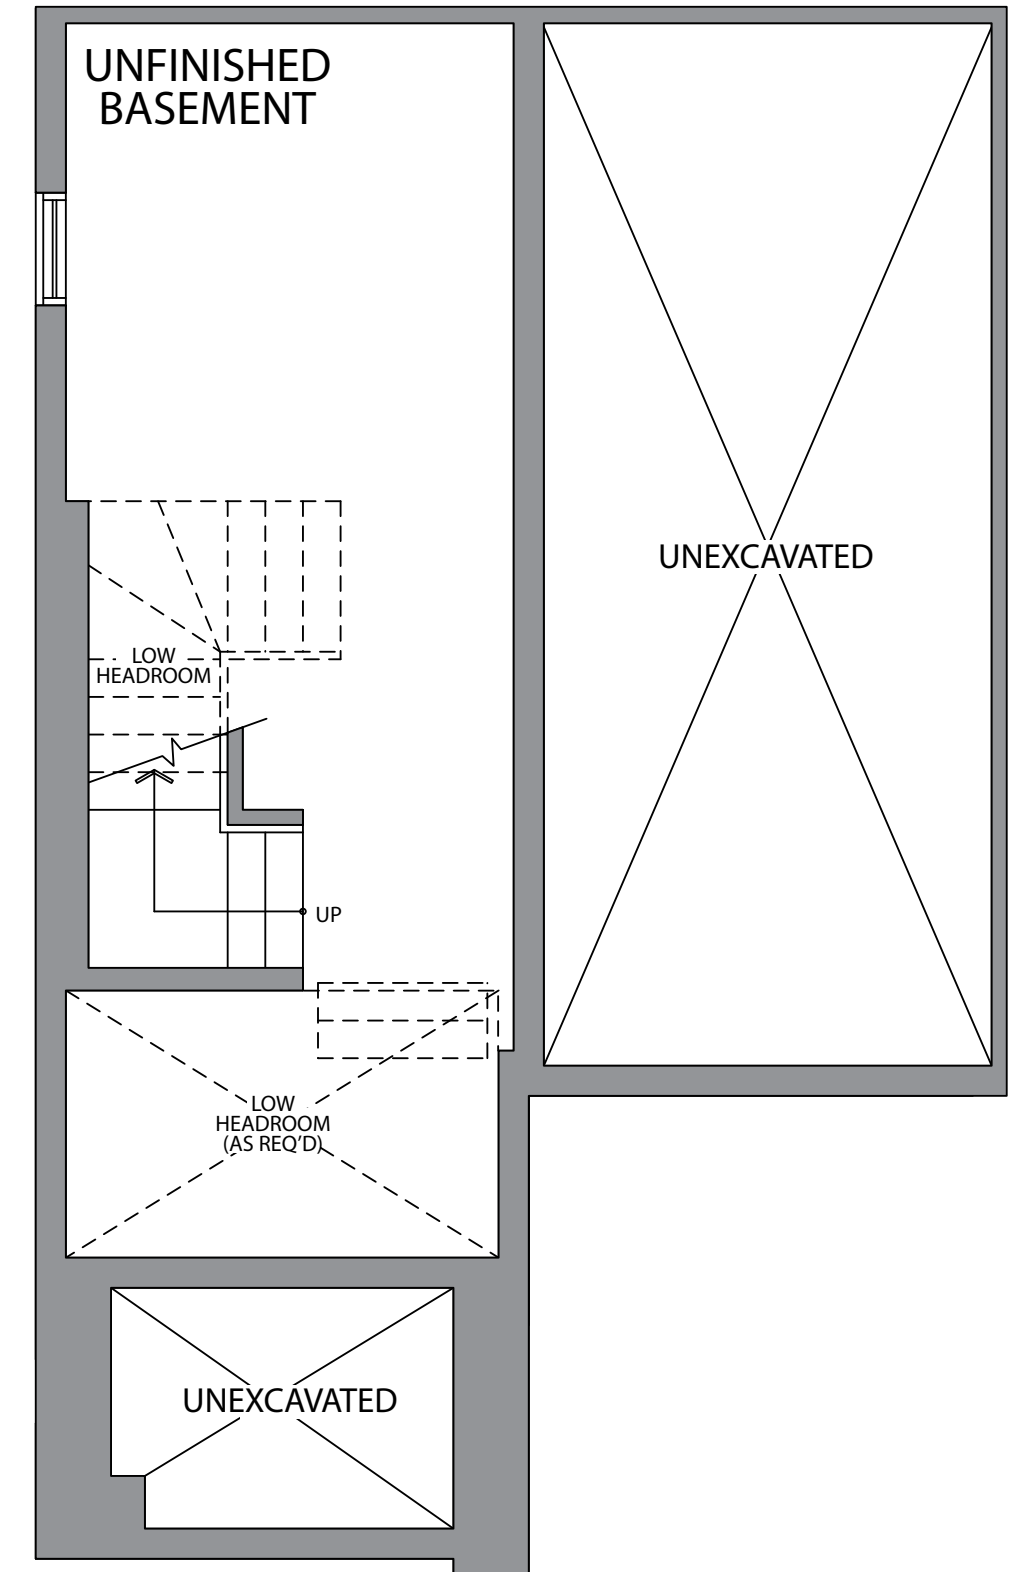

BASEMENT
ELEVATION 1C

URBAN
TOWNS

THE JACKSON-MOD 1 (BB3-MOD 1)

ELEVATION 1C
1660 SQ.FT.
UNIT 53

WHITBY MEADOWS
newTOWNS







Artist's Concept

PARADISE
DEVELOPMENTS®

THE JACKSON-MOD 1(BB3-MOD 1)

1660 SQ.FT. UNIT 53

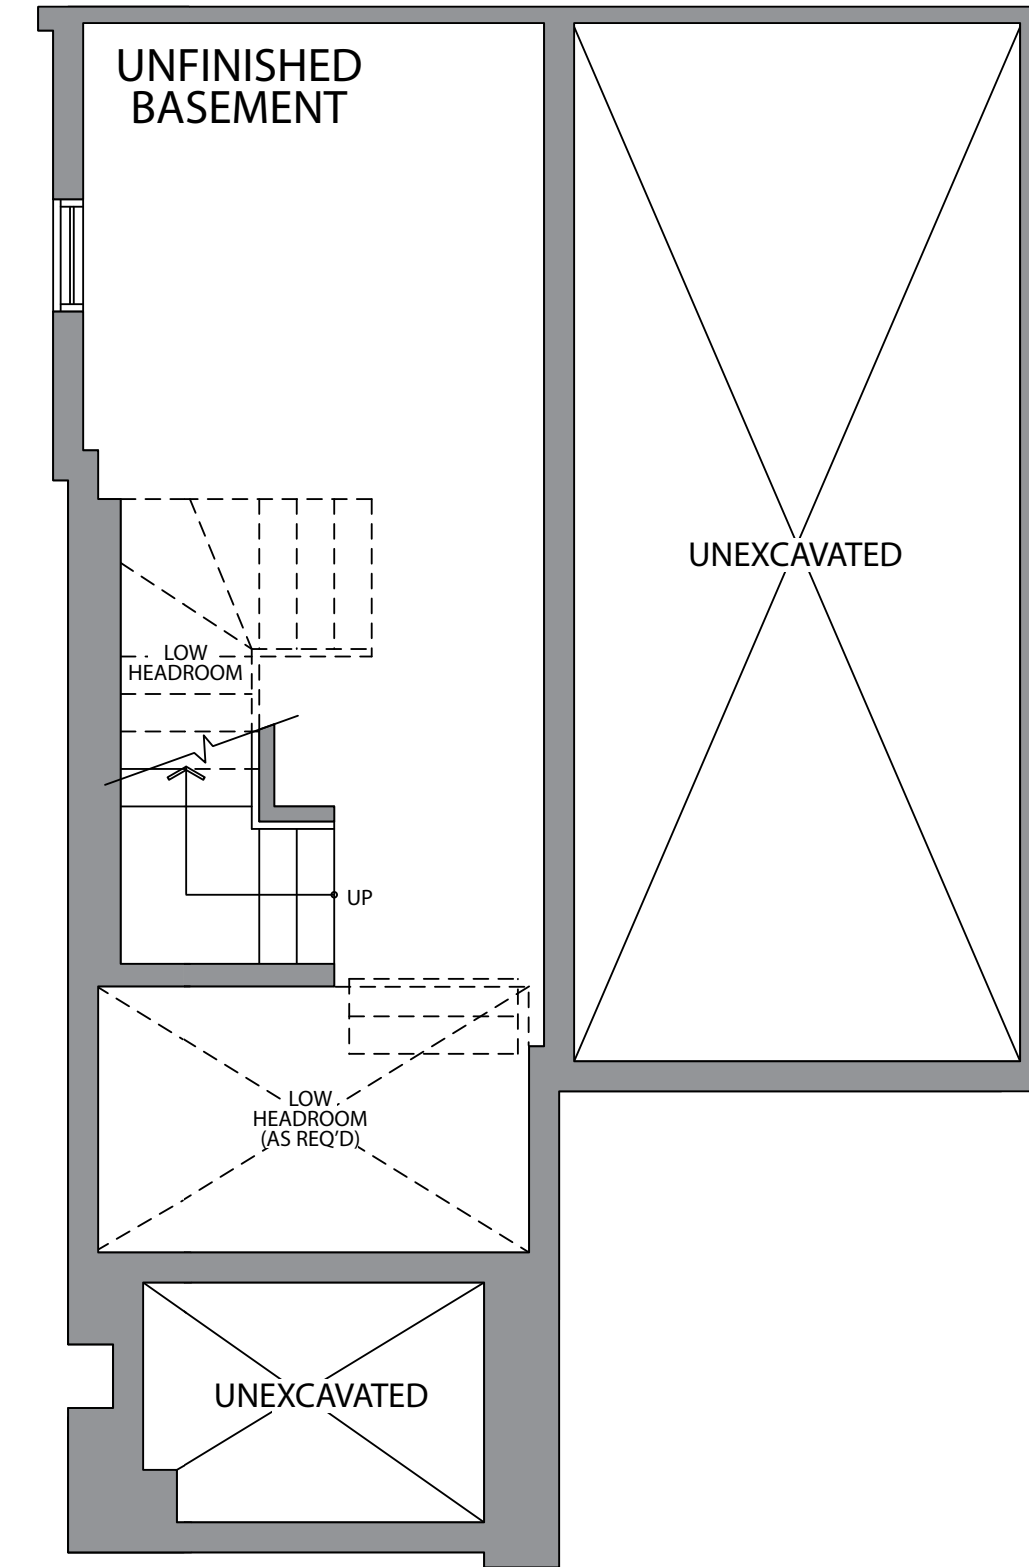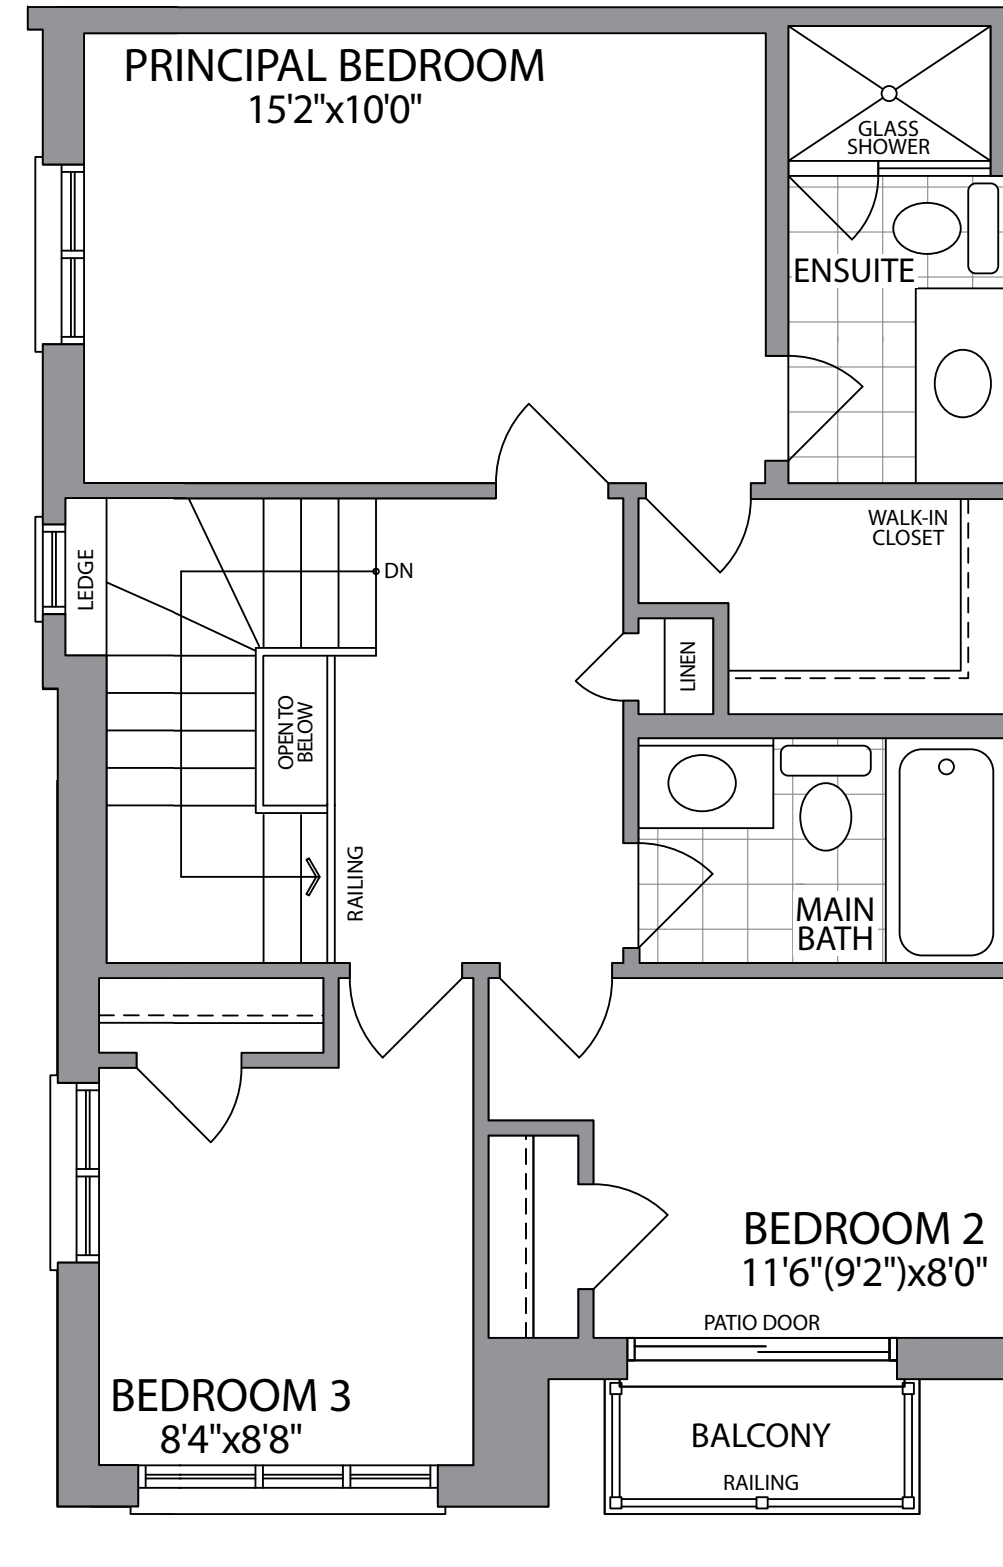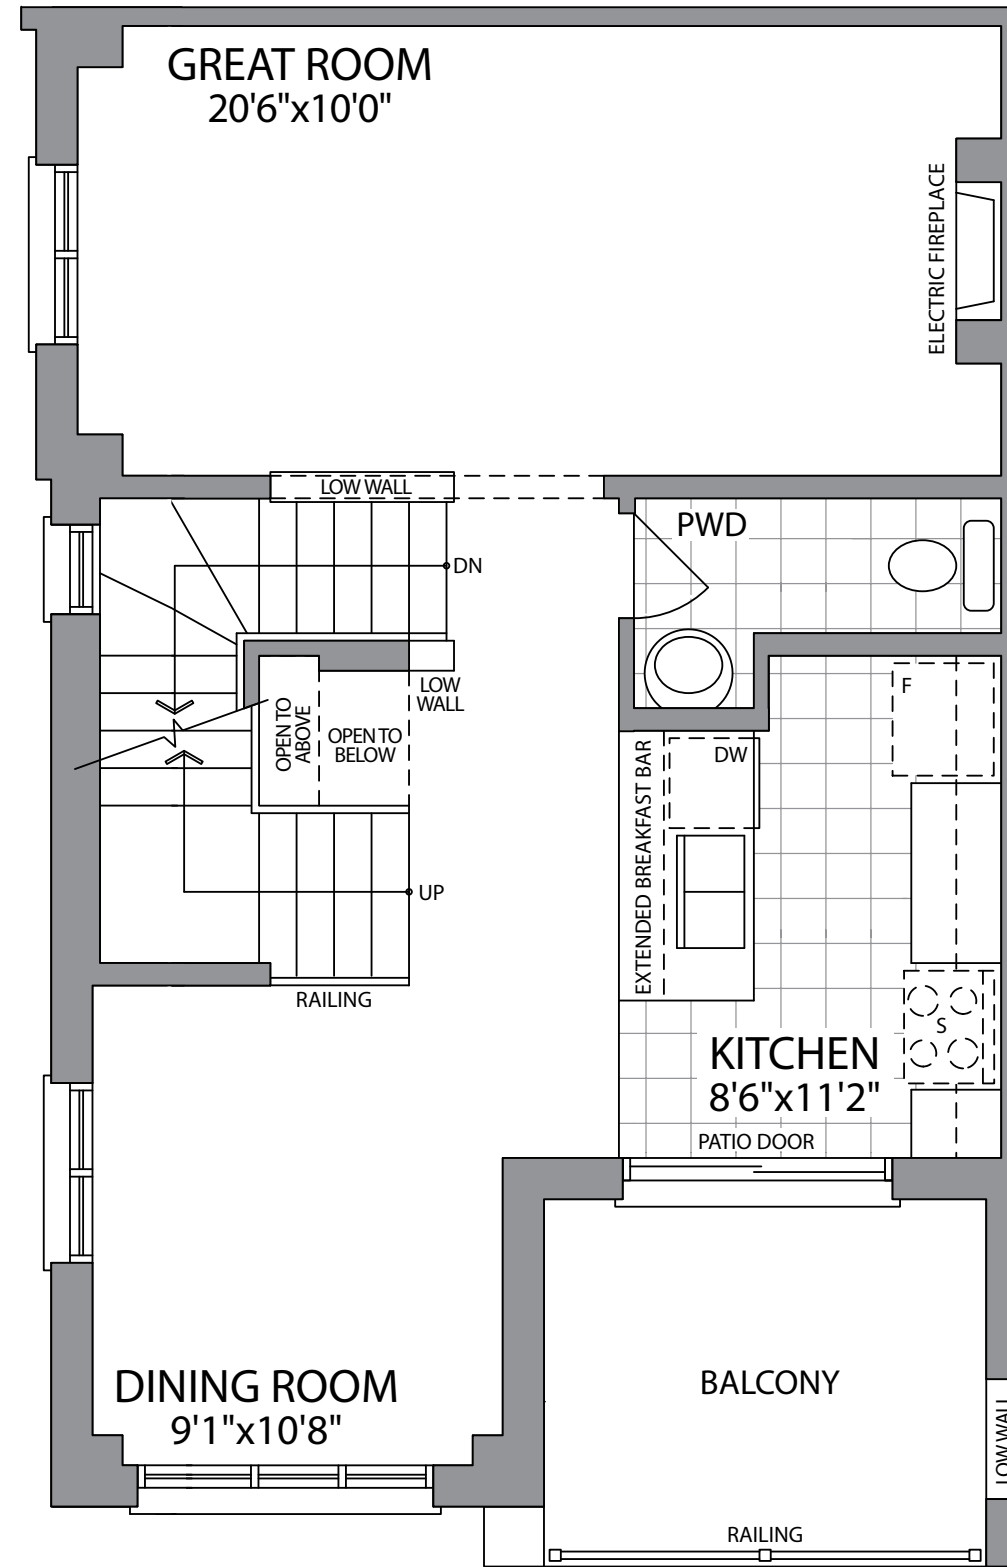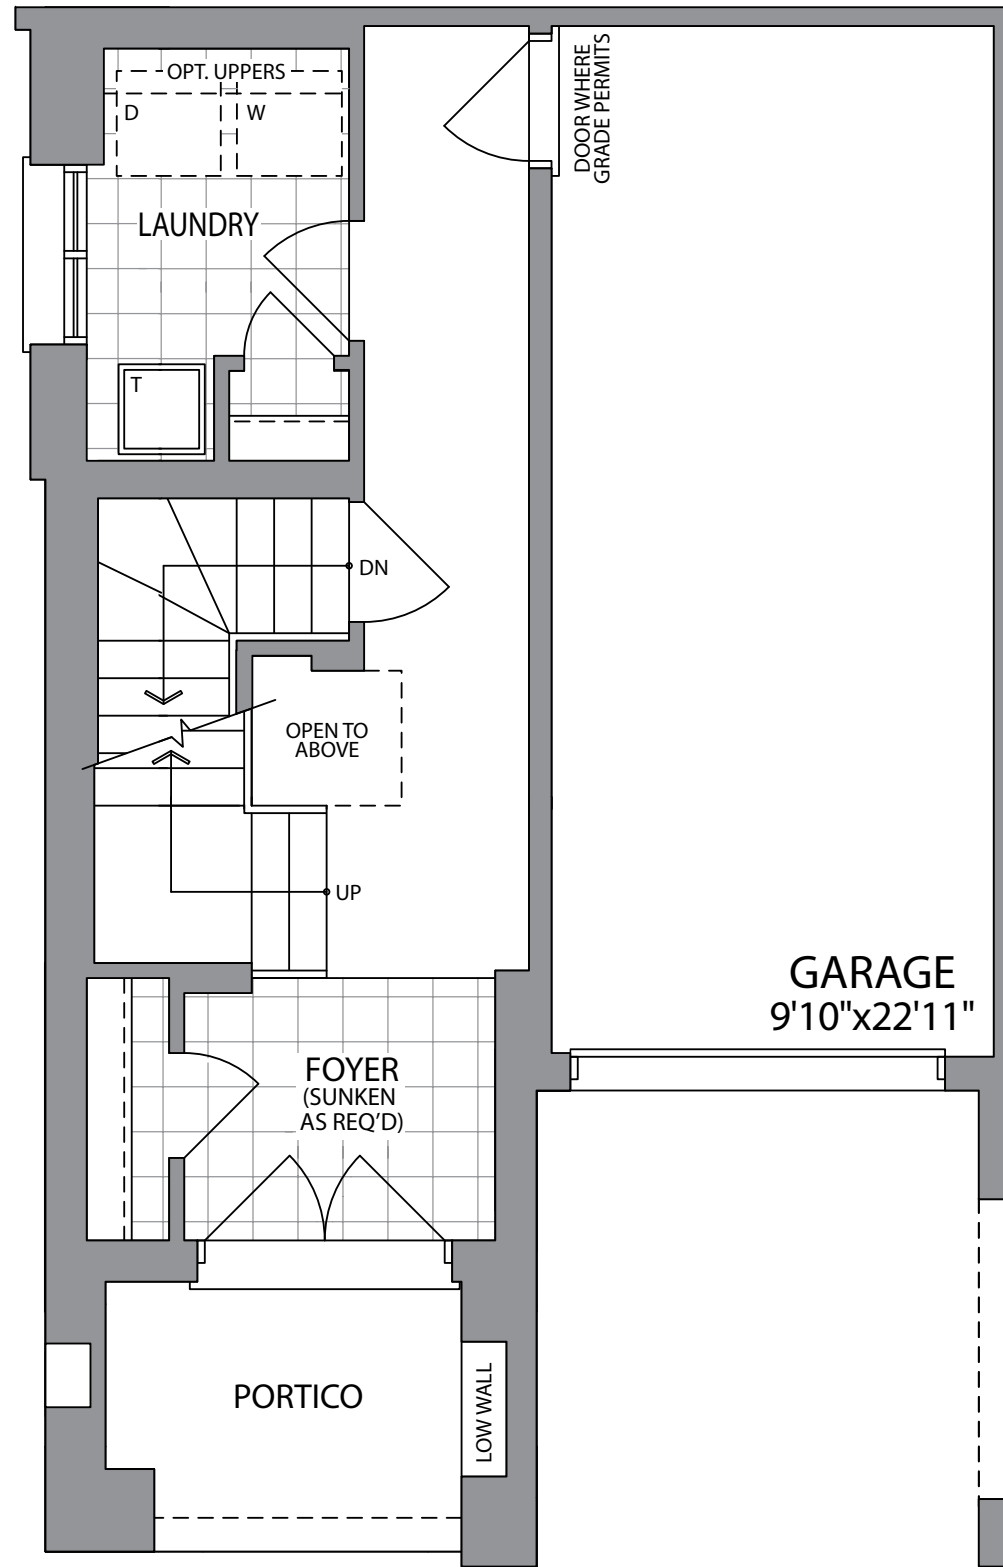

URBAN
TOWNS

THE JACKSON-MOD 1 (BB3-MOD 1)

ELEVATION 2C
1660 SQ.FT.
UNIT 52 & 63


WHITBY MEADOWS
newTOWNS




PARADISE
DEVELOPMENTS®

THE JACKSON-MOD 1 (BB3-MOD 1)


1660 SQ.FT. UNIT 52 & 63

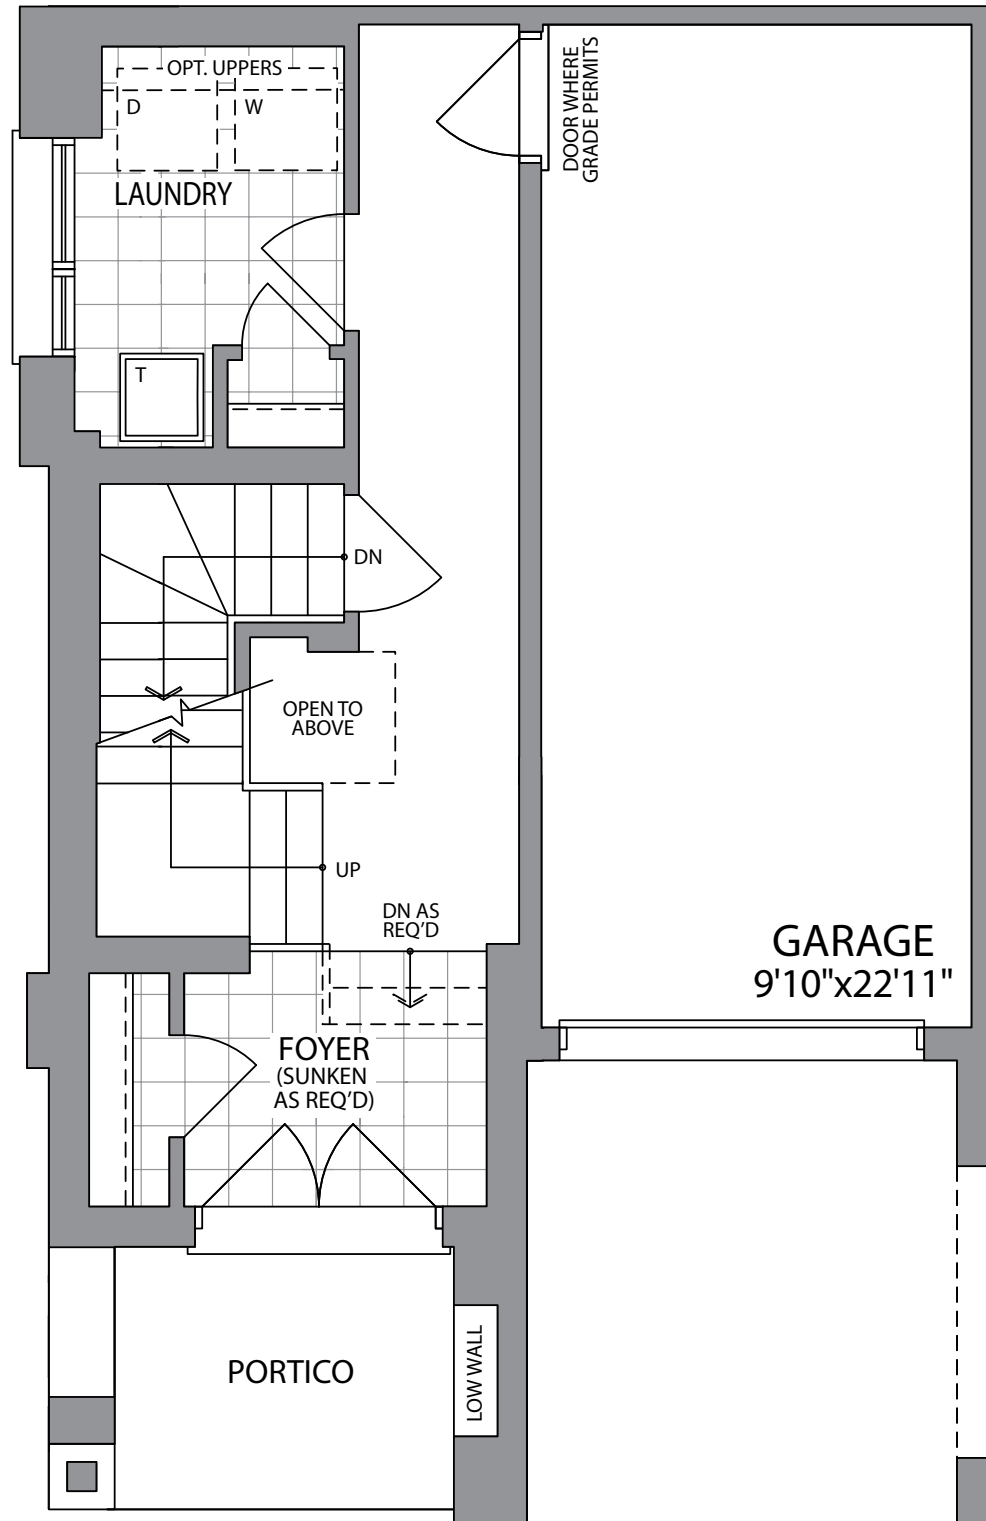


GROUND FLOOR
ELEVATION 2C

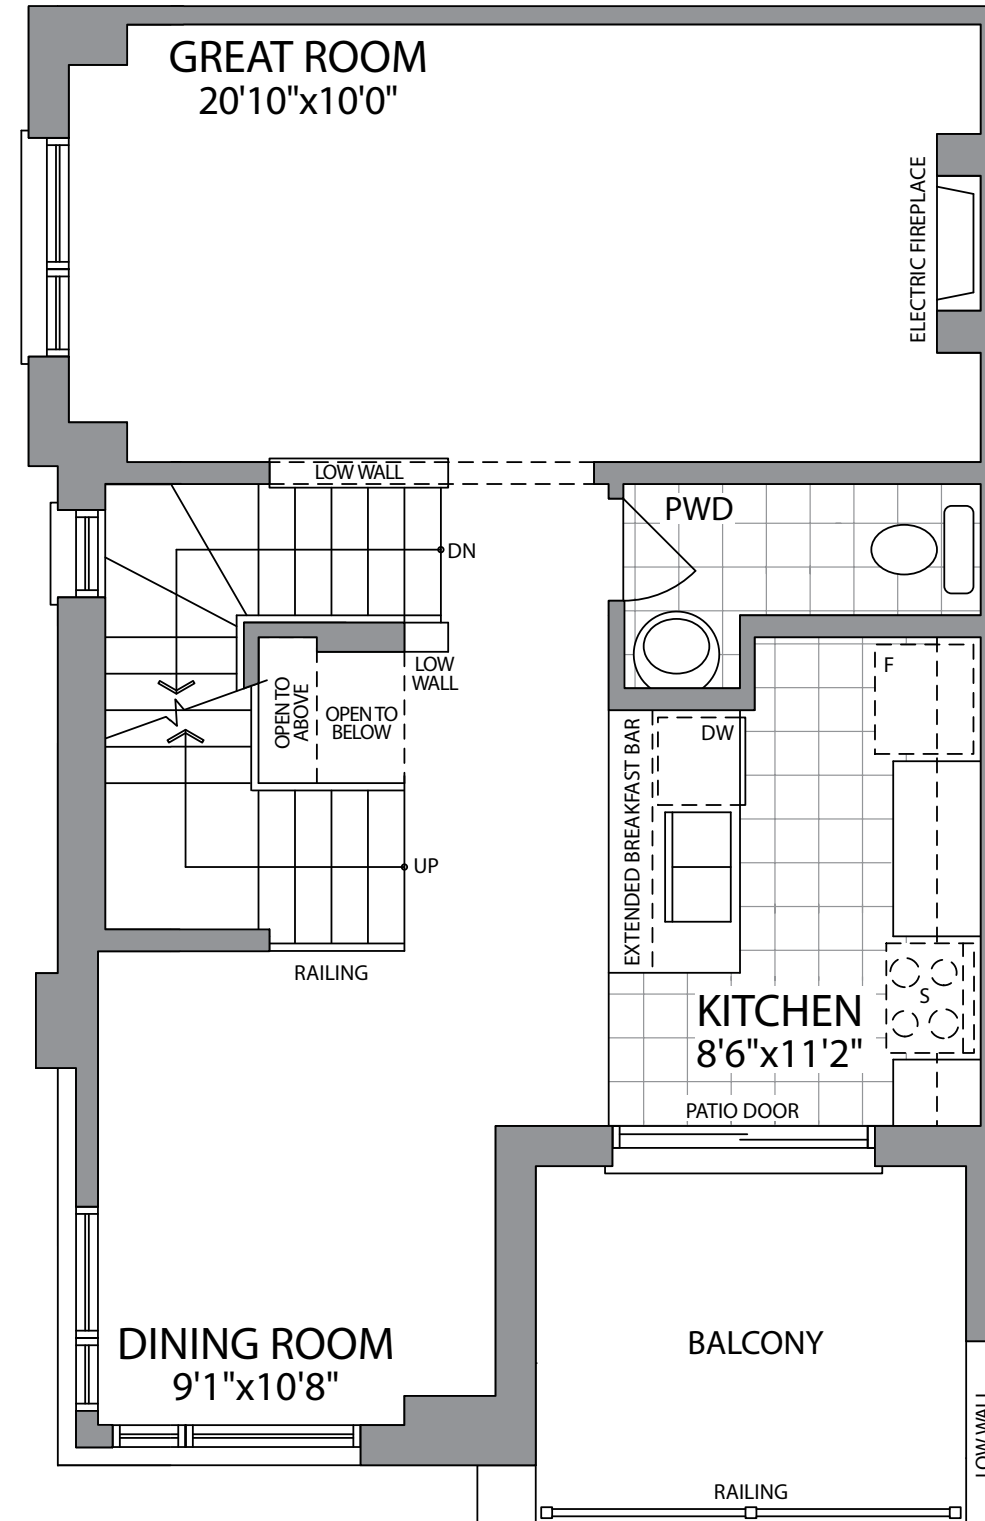

MAIN FLOOR
ELEVATION 2C

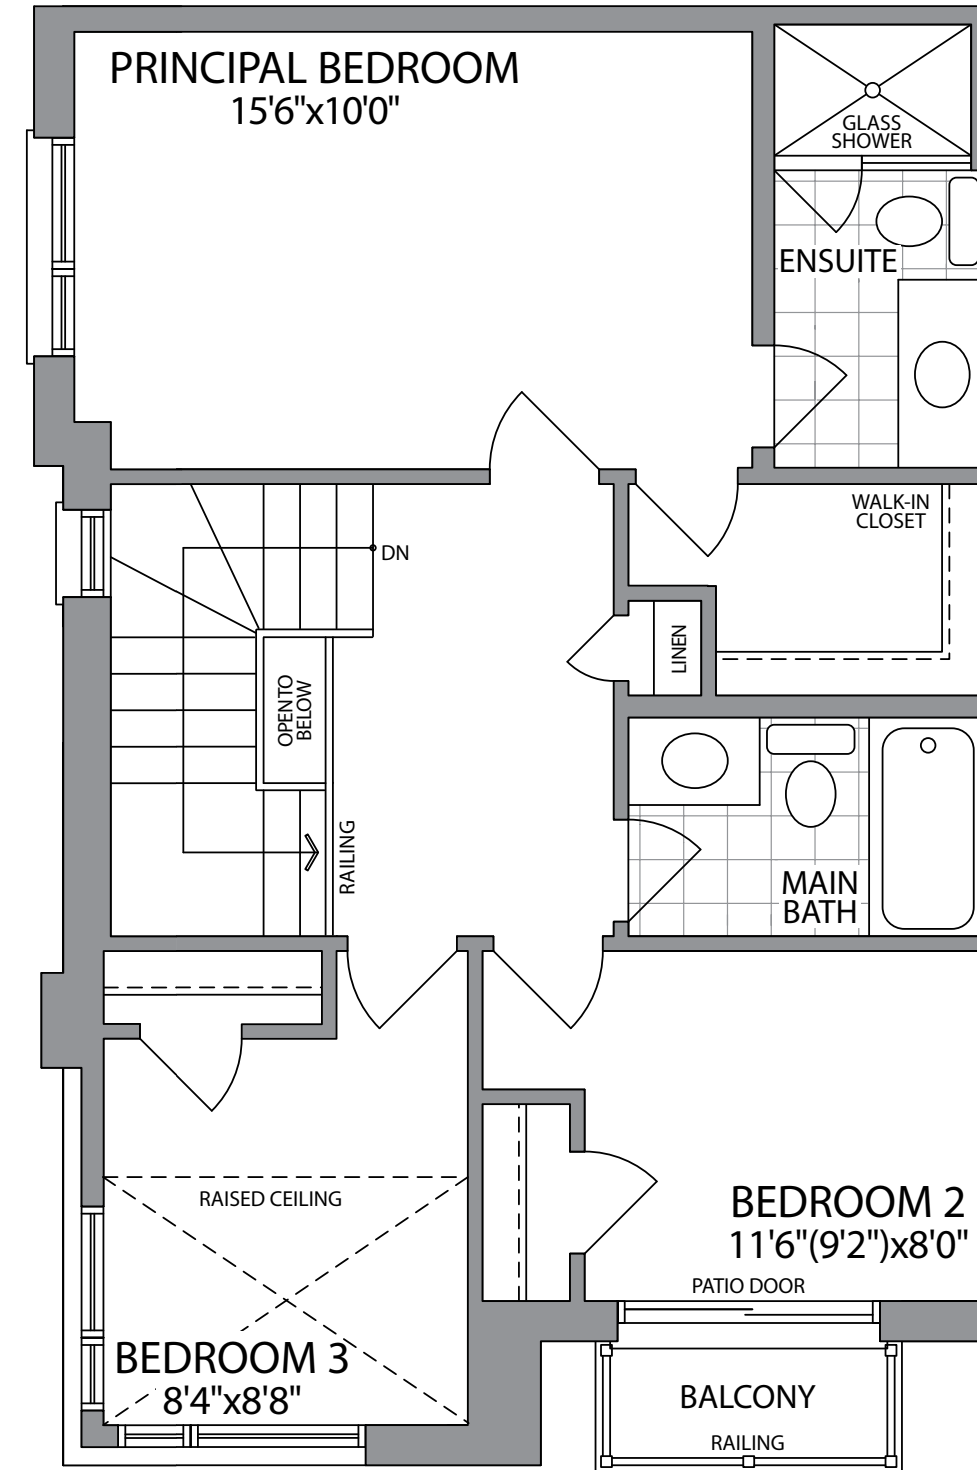

THIRD FLOOR
ELEVATION 2C

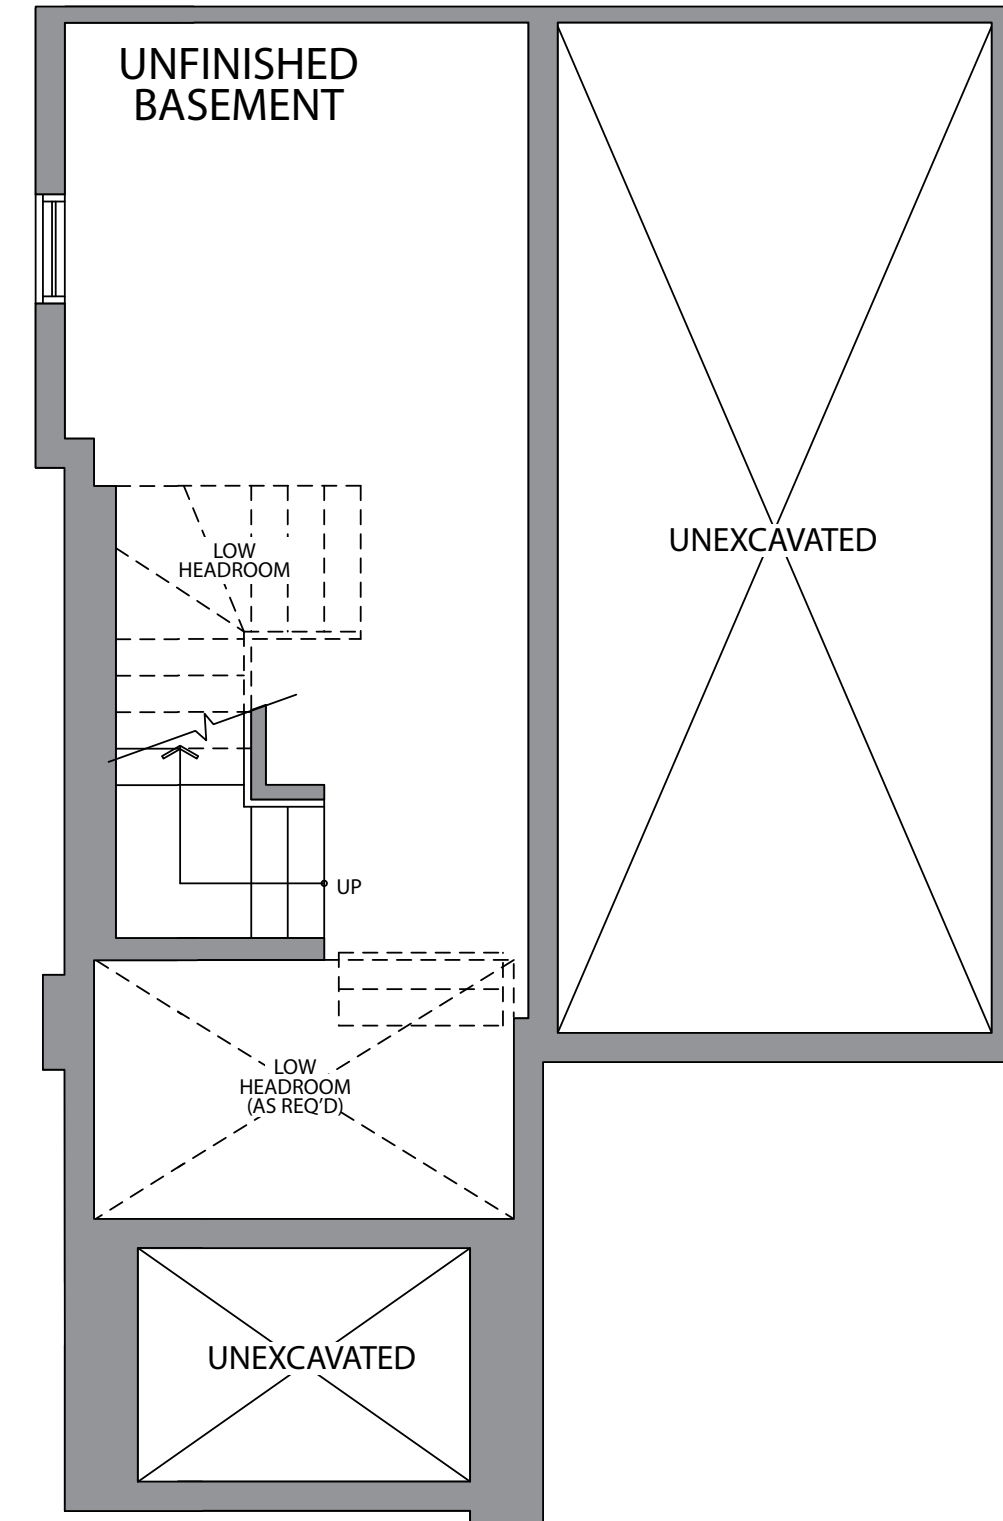

BASEMENT
ELEVATION 2C

URBAN
TOWNS

THE JACKSON-MOD 2 (BB3-MOD 2)


ELEVATION 1C
1660 SQ.FT.
UNIT 24

WHITBY MEADOWS
newTOWNS




Artist's Concept


PARADISE
DEVELOPMENTS®

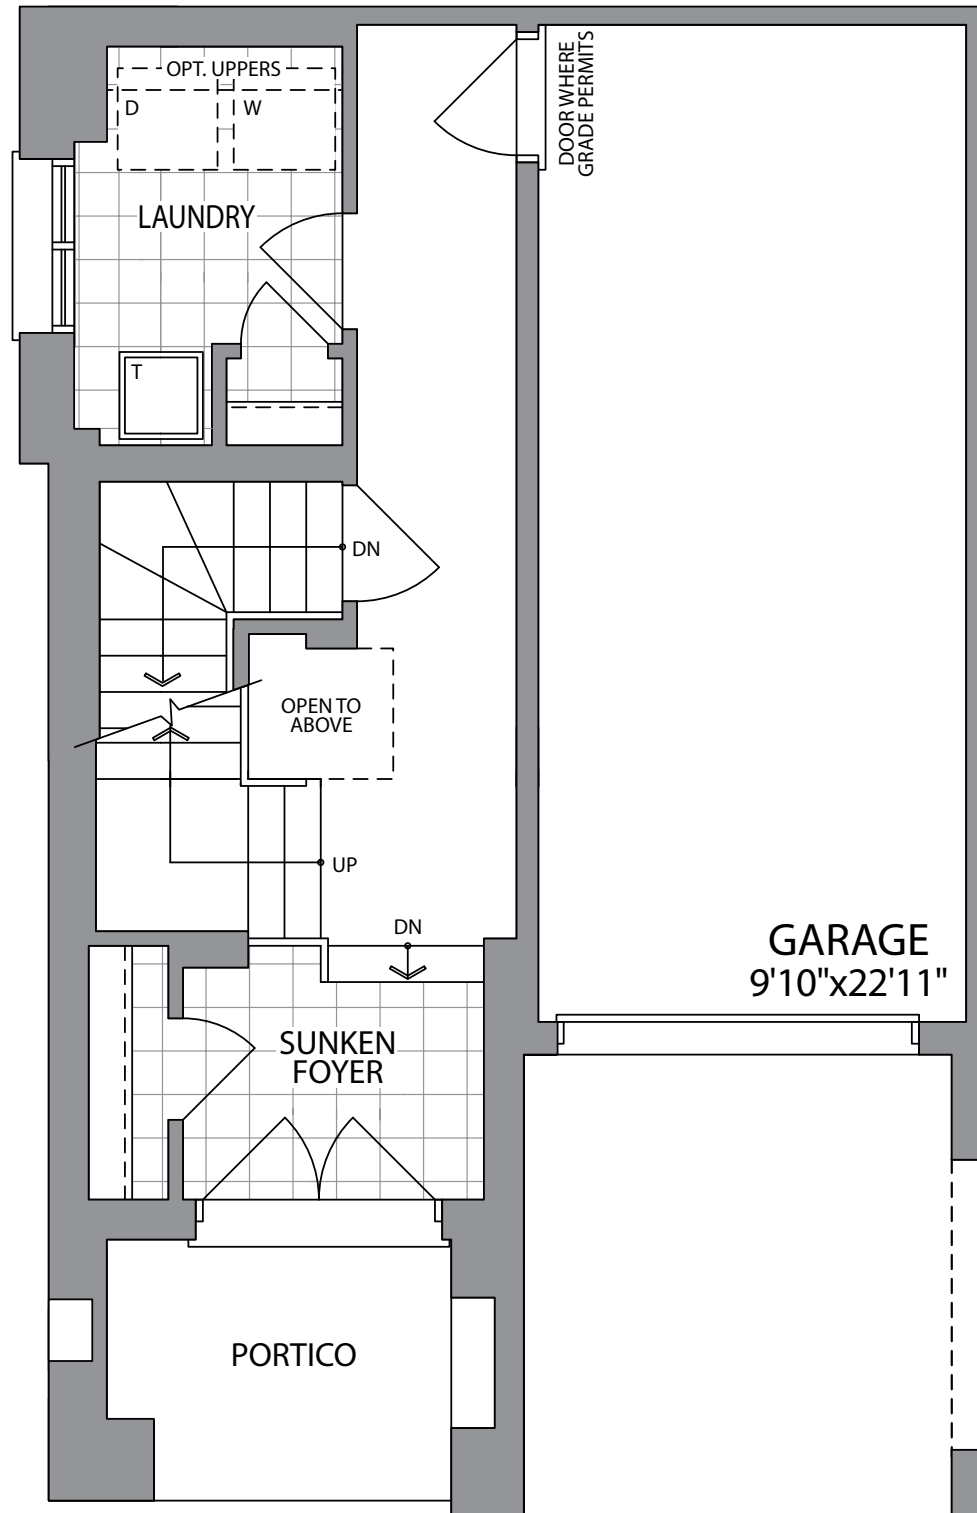


GROUND FLOOR
ELEVATION 1C

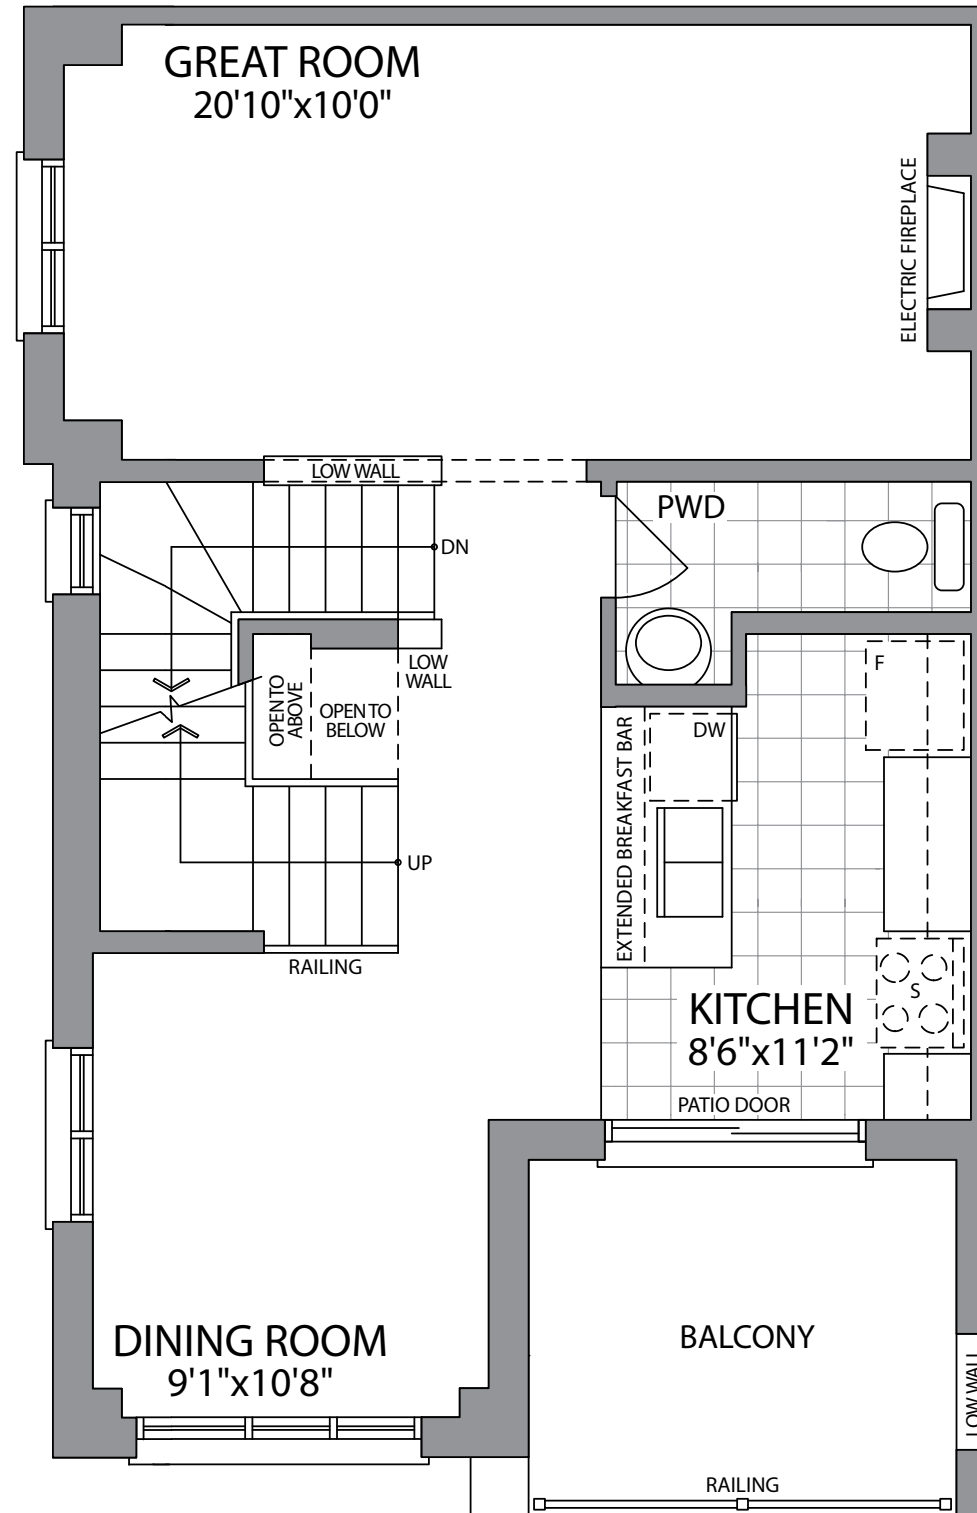

MAIN FLOOR
ELEVATION 1C

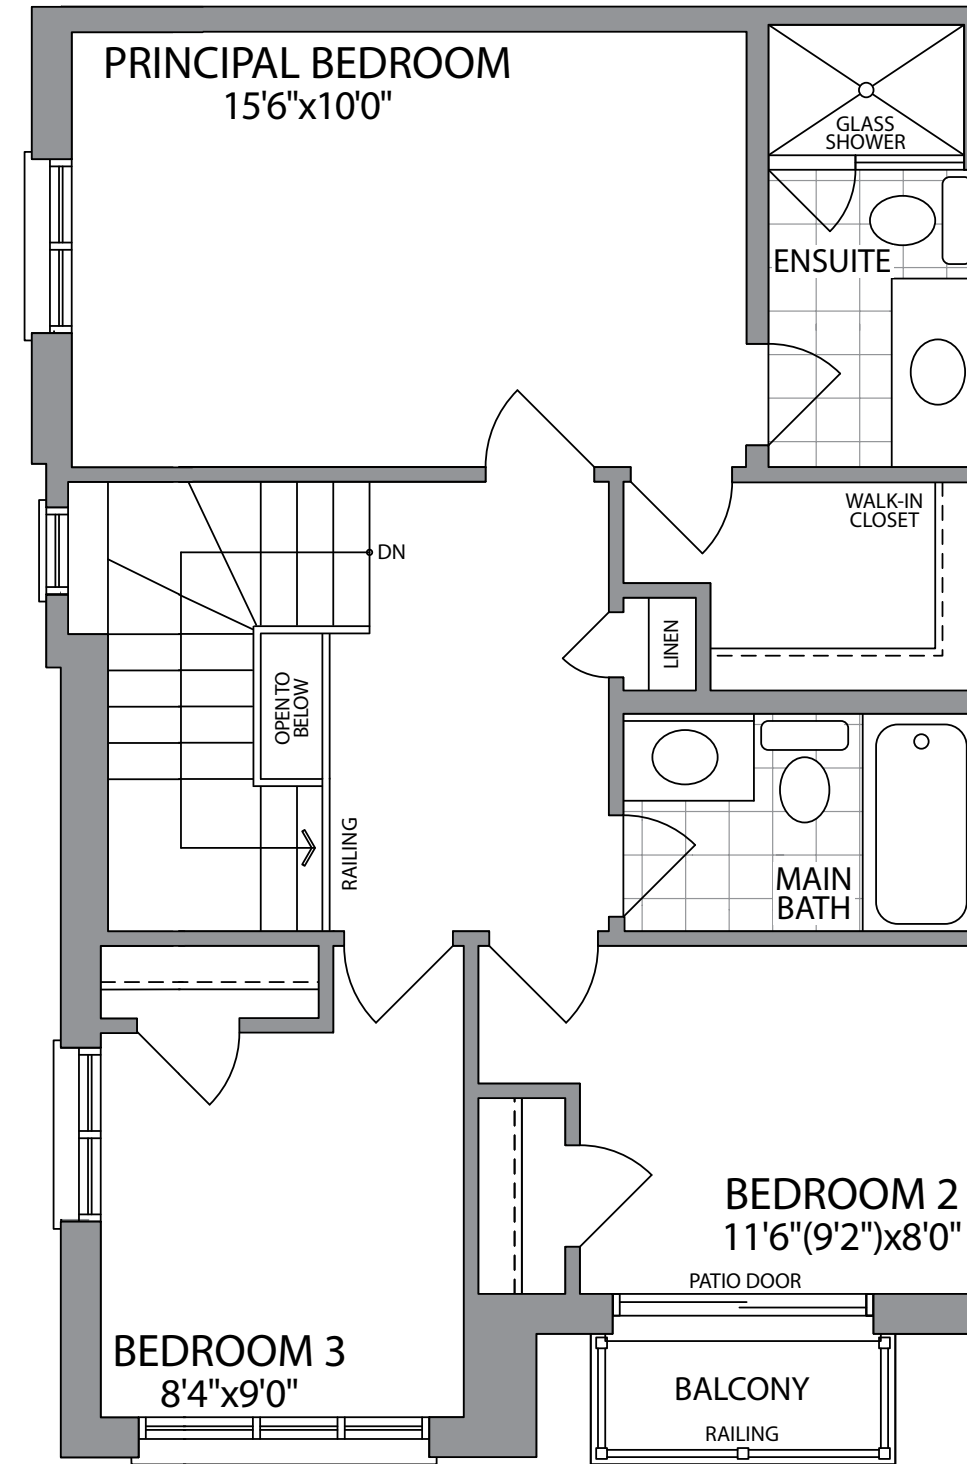

THIRD FLOOR
ELEVATION 1C

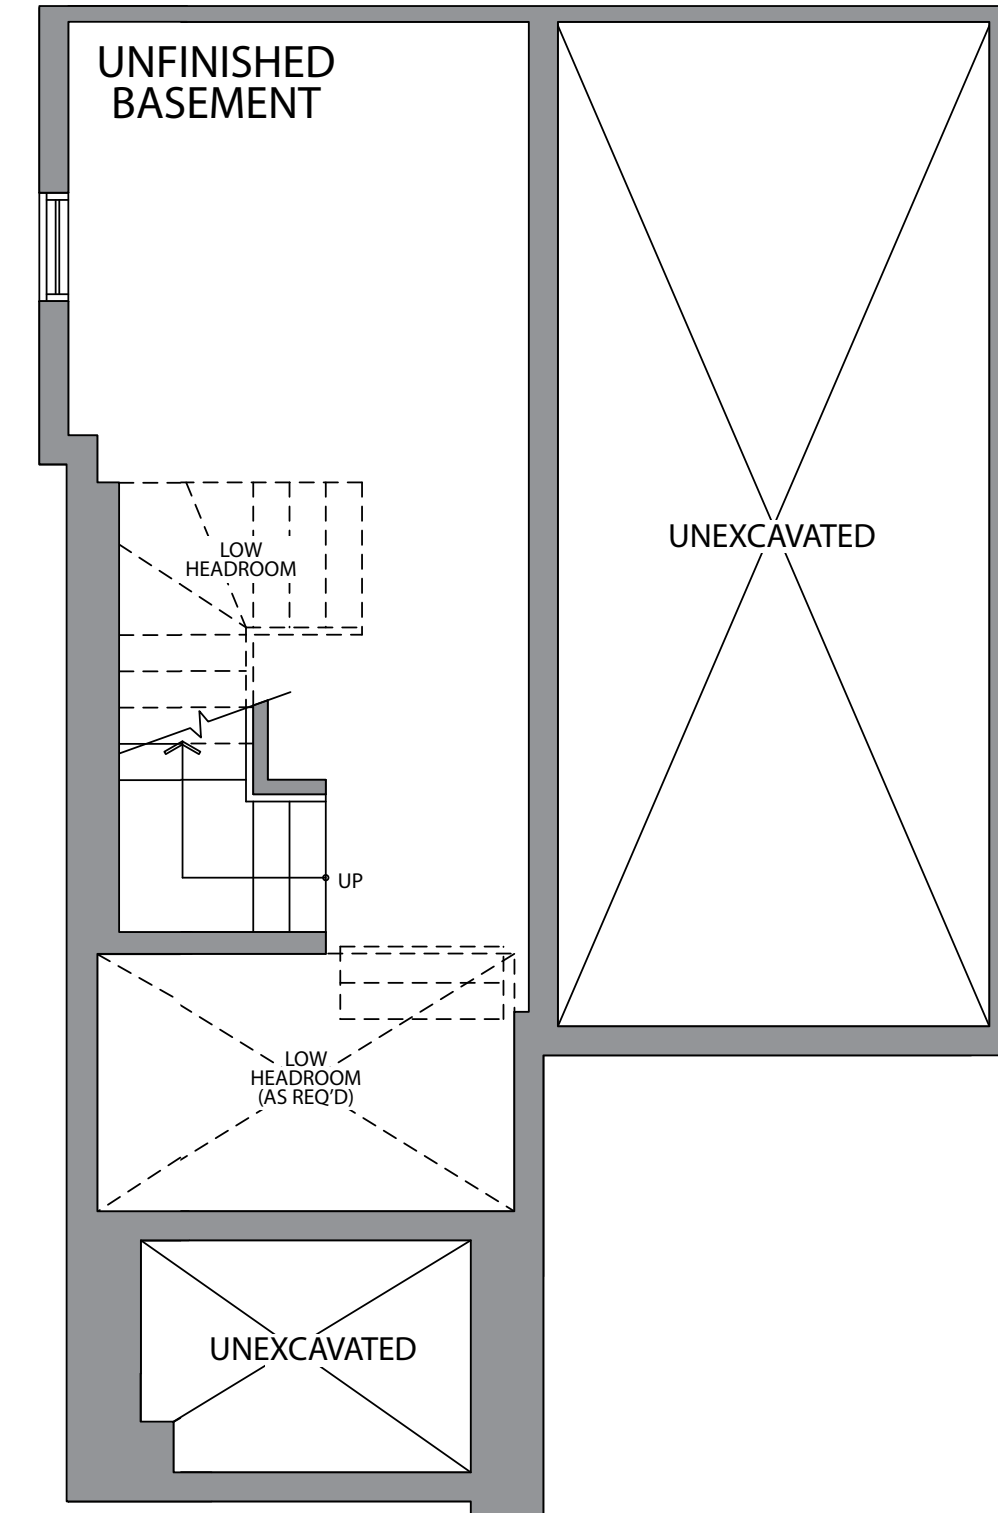

BASEMENT
ELEVATION 1C

URBAN
TOWNS


THE JACKSON-MOD 2 (BB3-MOD 2)

ELEVATION 2C
1660 SQ.FT.
UNIT 14 & 32


WHITBY MEADOWS
newTOWNS




PARADISE
DEVELOPMENTS®

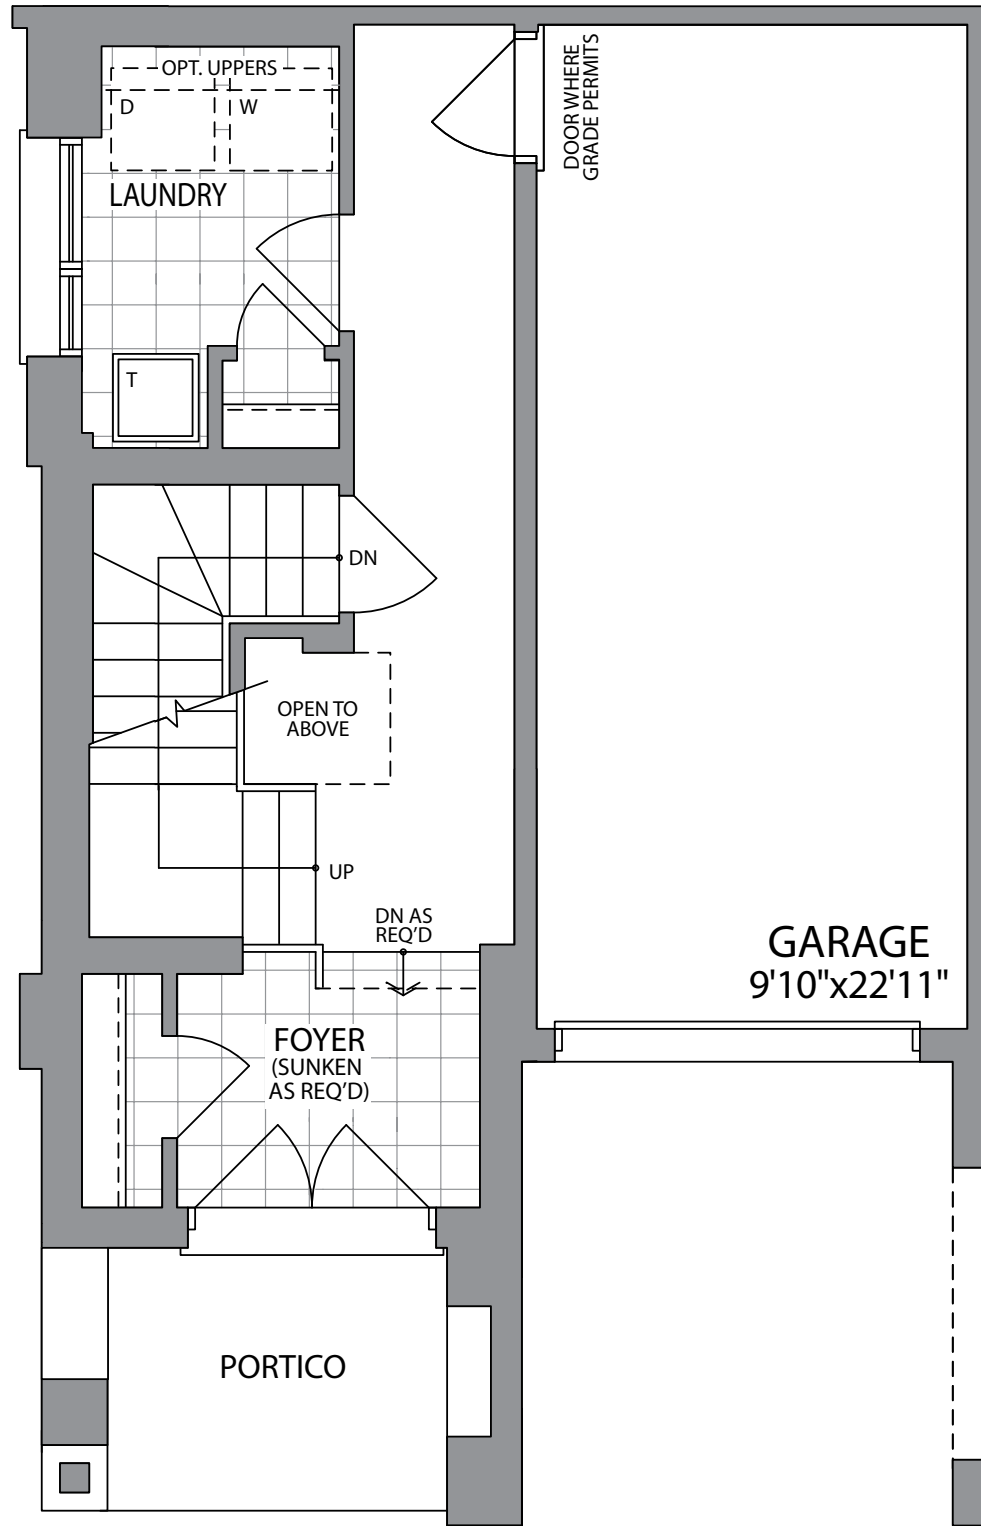


GROUND FLOOR
ELEVATION 2C

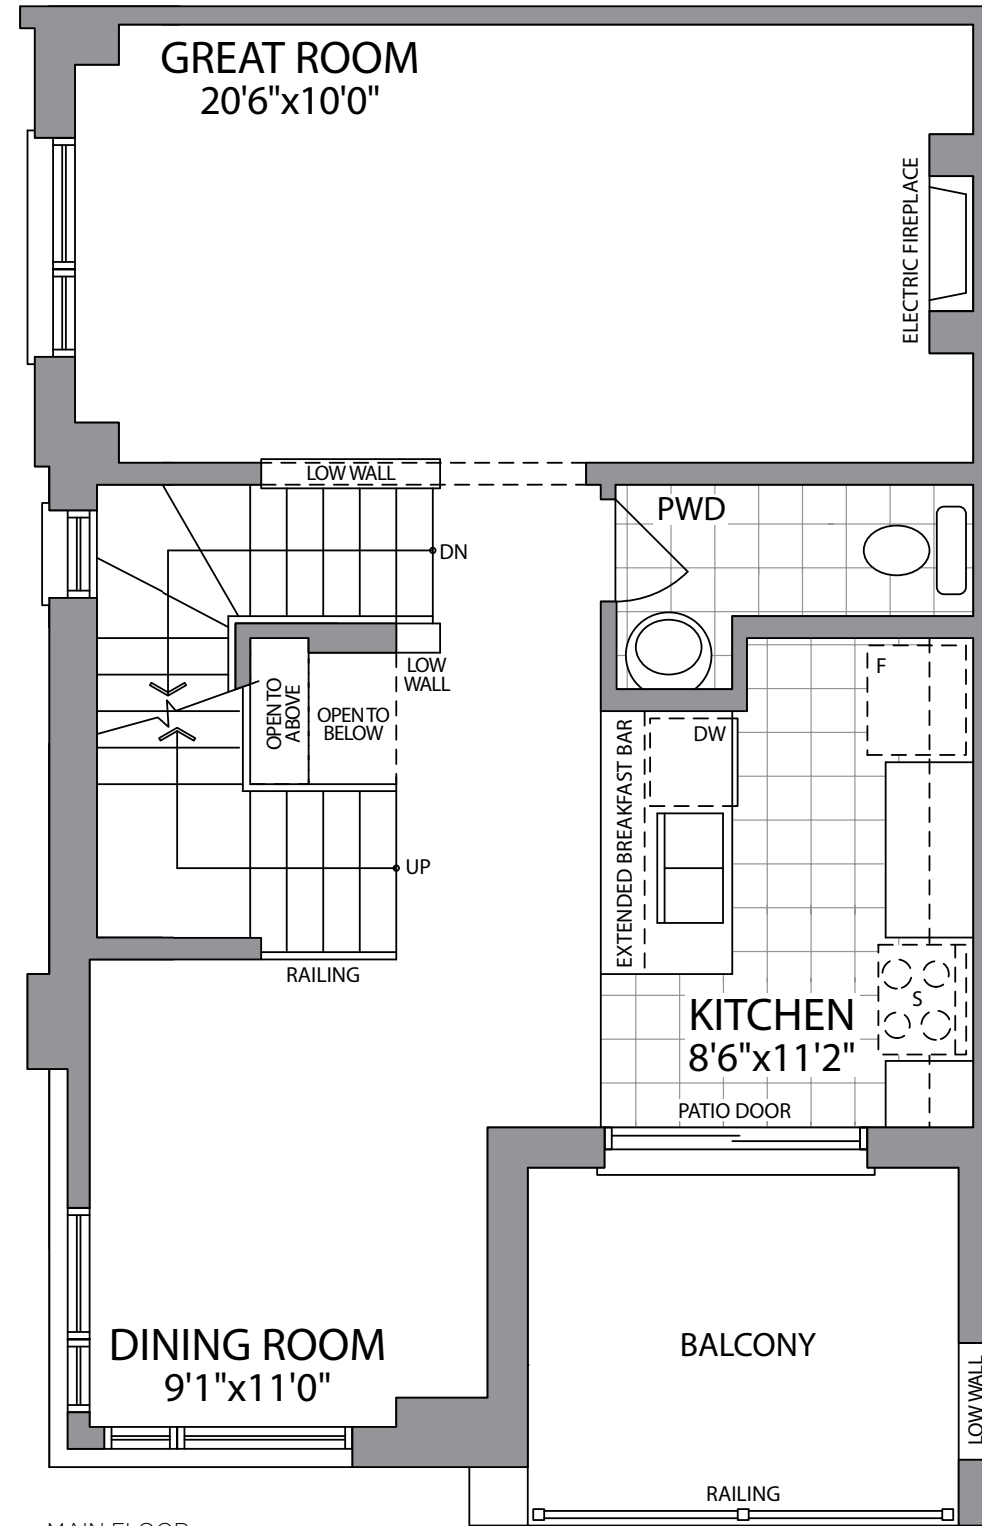

MAIN FLOOR
ELEVATION 2C

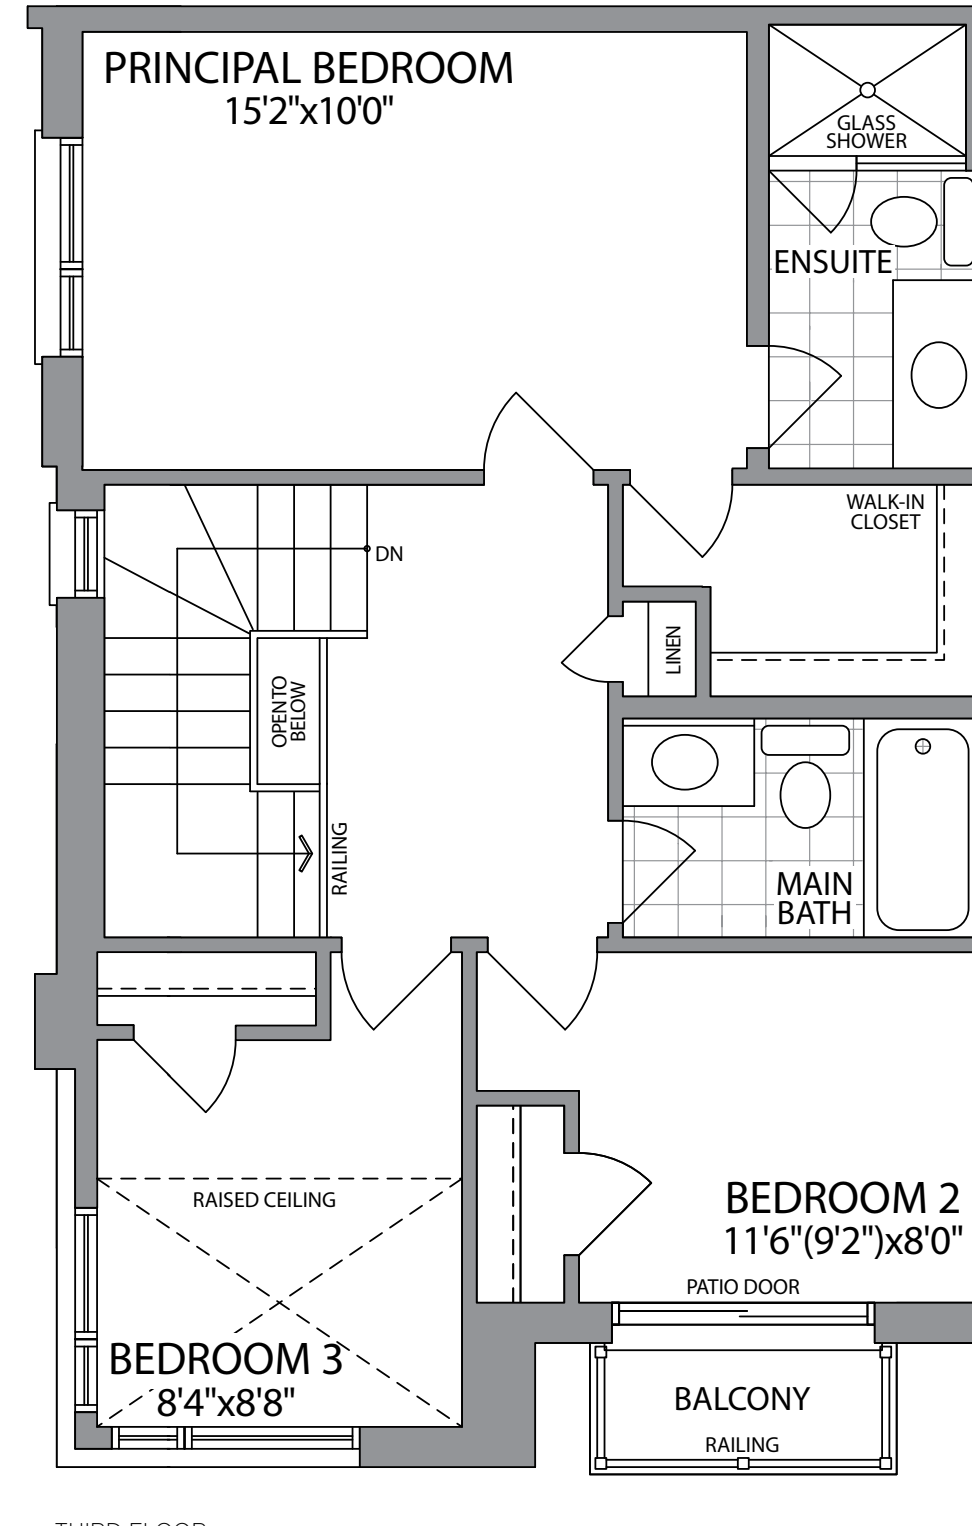

THIRD FLOOR
ELEVATION 2C

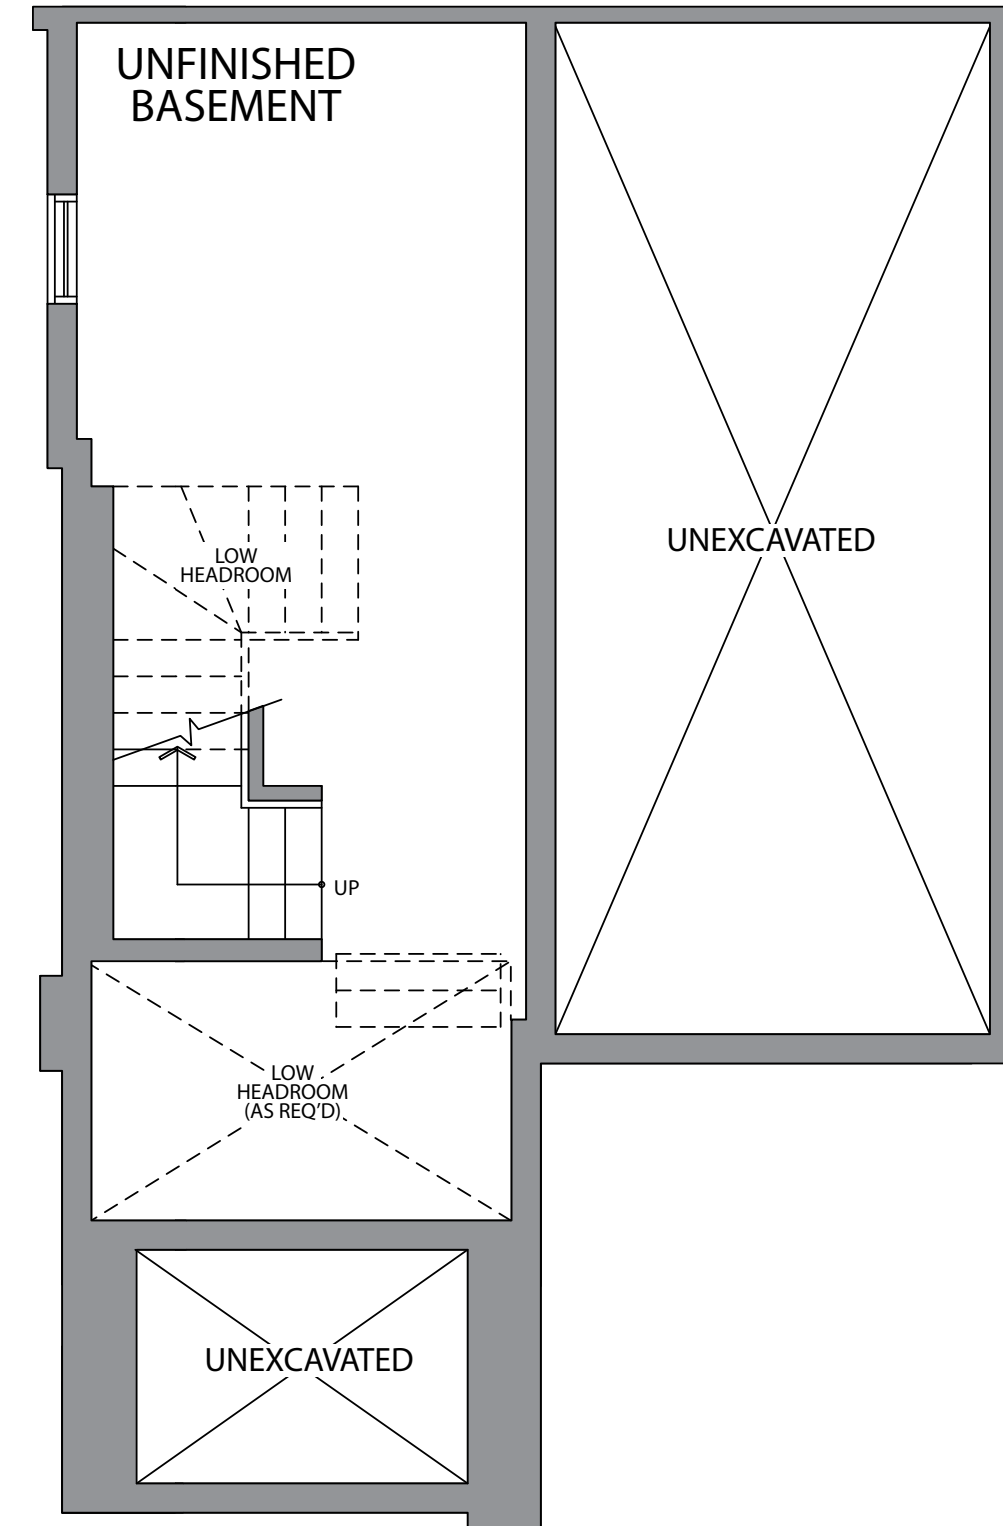

BASEMENT
ELEVATION 2C