

ELEVATION 1


ELEVATION 2




Artist's Concept




Artist's Concept

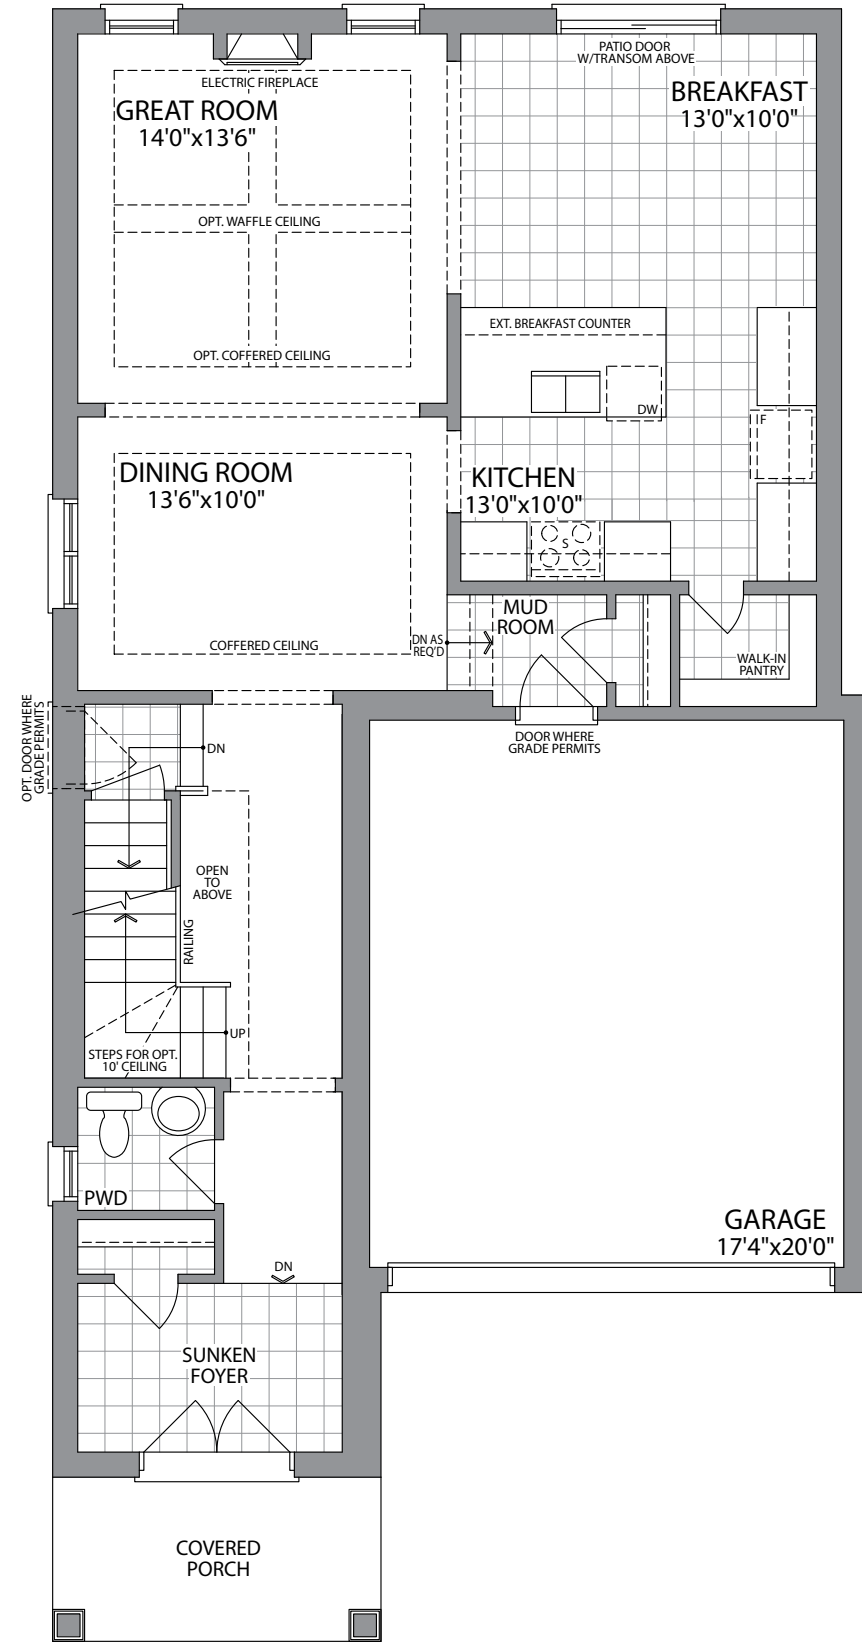


GROUND FLOOR ELEVATION 1

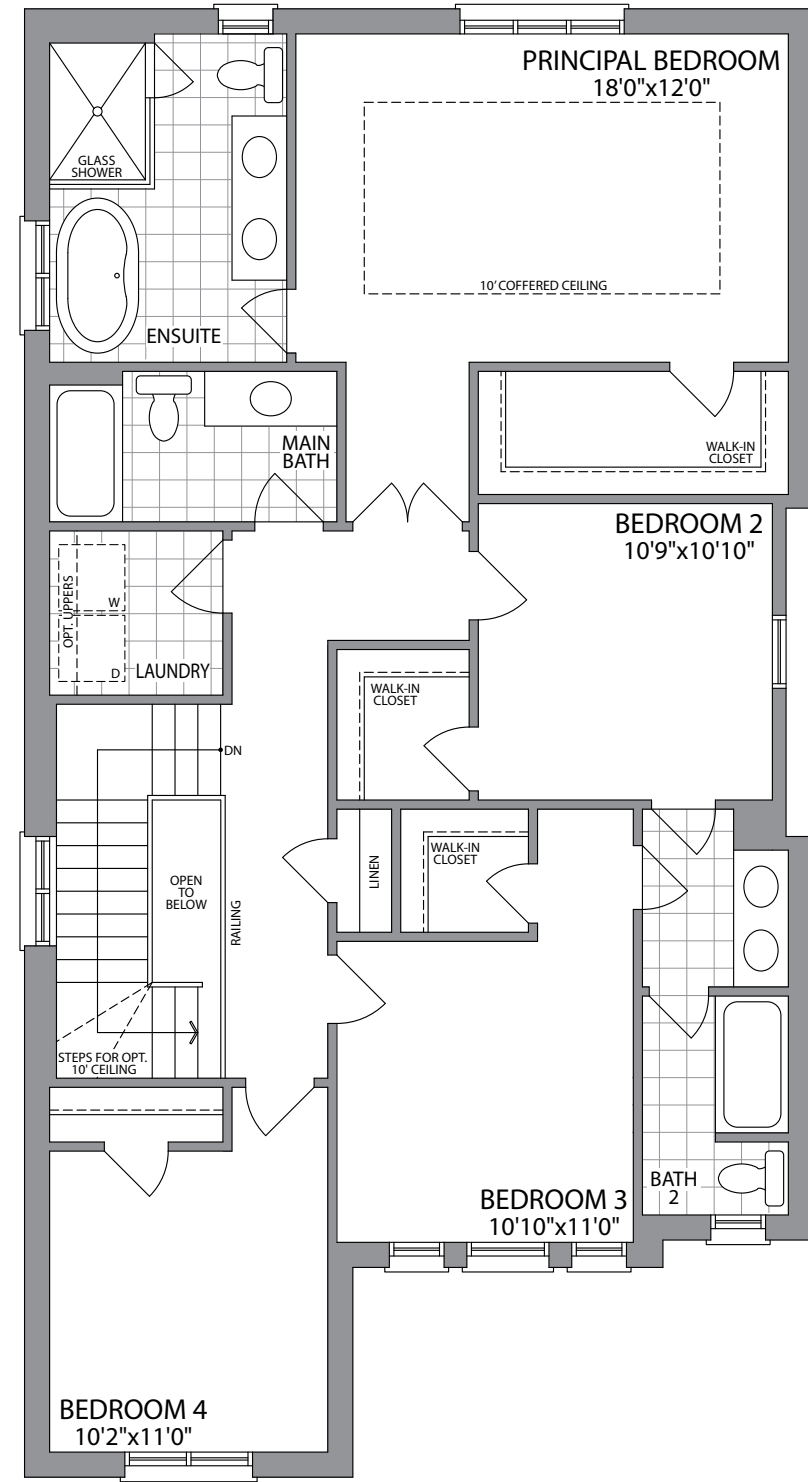


SECOND FLOOR ELEVATION 1

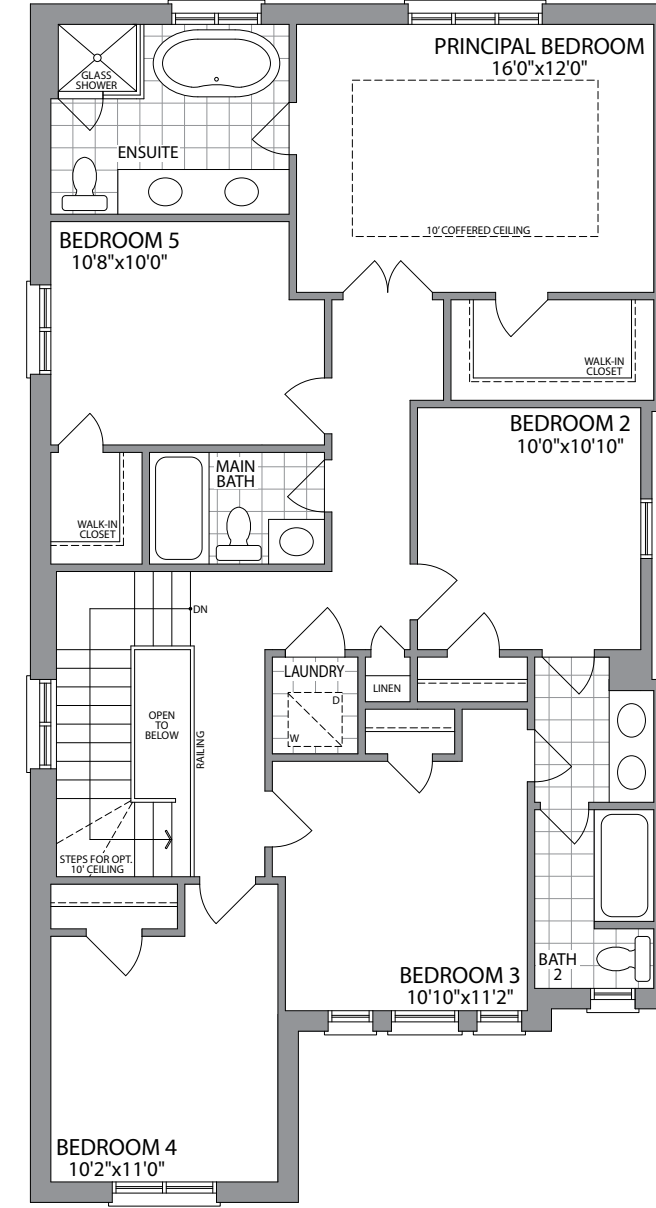


OPT. SECOND FLOOR W/5 BEDROOMS ELEVATION 1

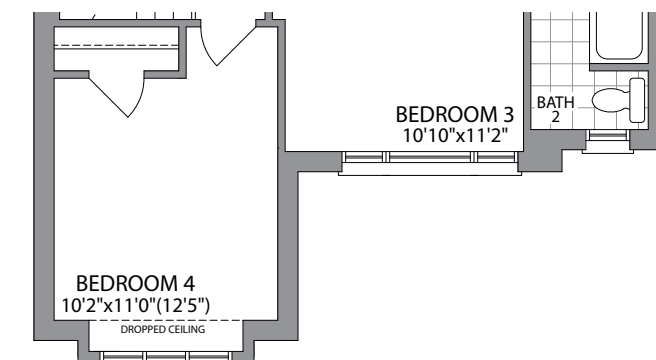

OPT. SECOND FLOOR W/5 BEDROOMS ELEVATION 2

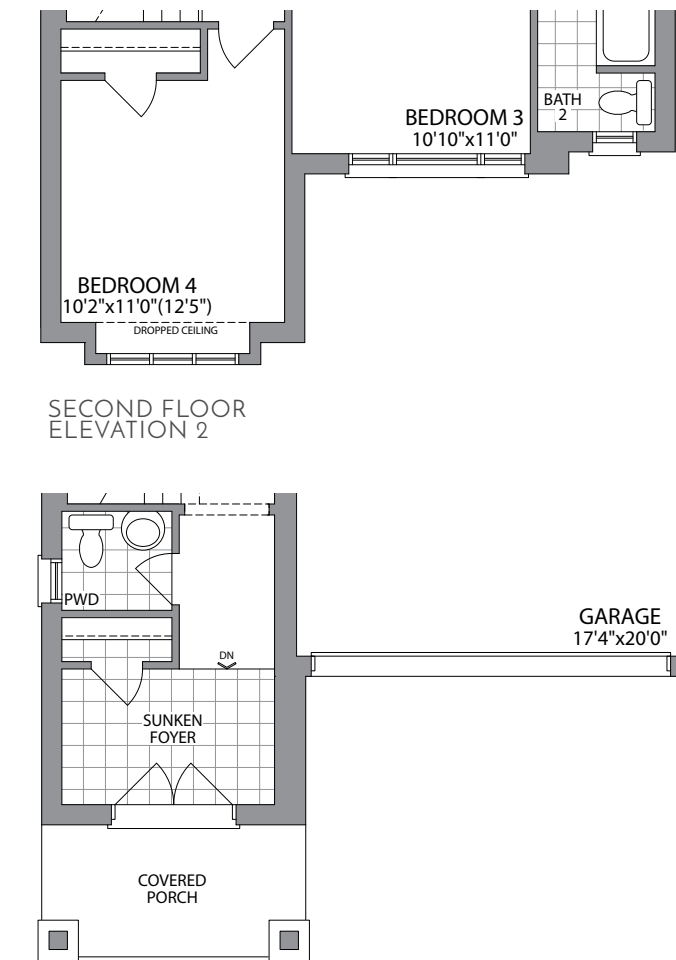

GROUND FLOOR ELEVATION 2

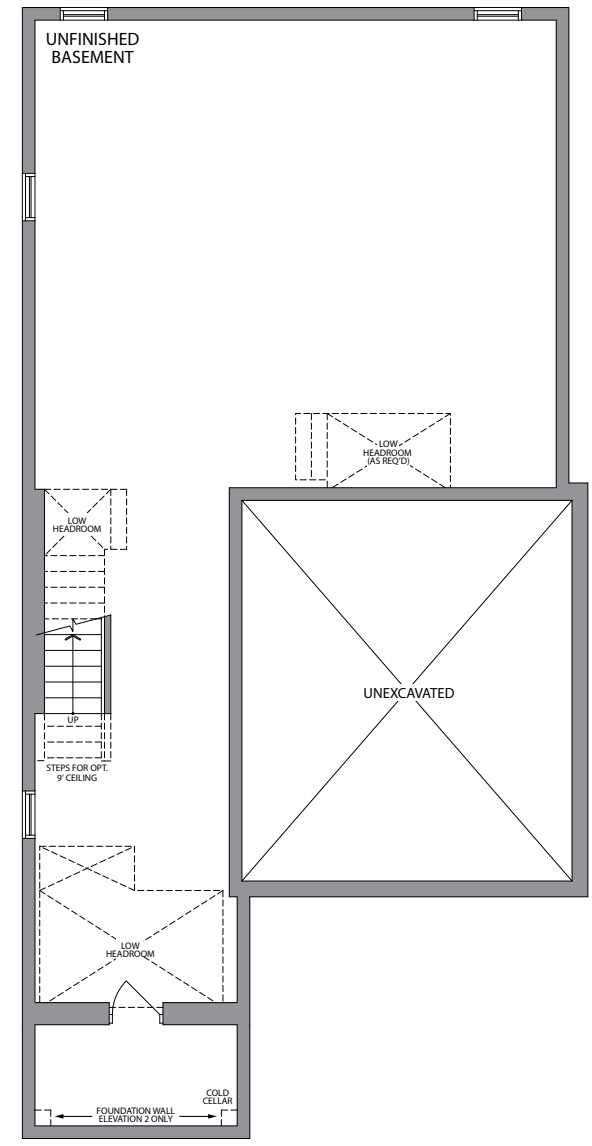

BASEMENT ELEVATION 1 & 2