

ELEVATION 1






Artist's Concept

ELEVATION 2




Artist's Concept




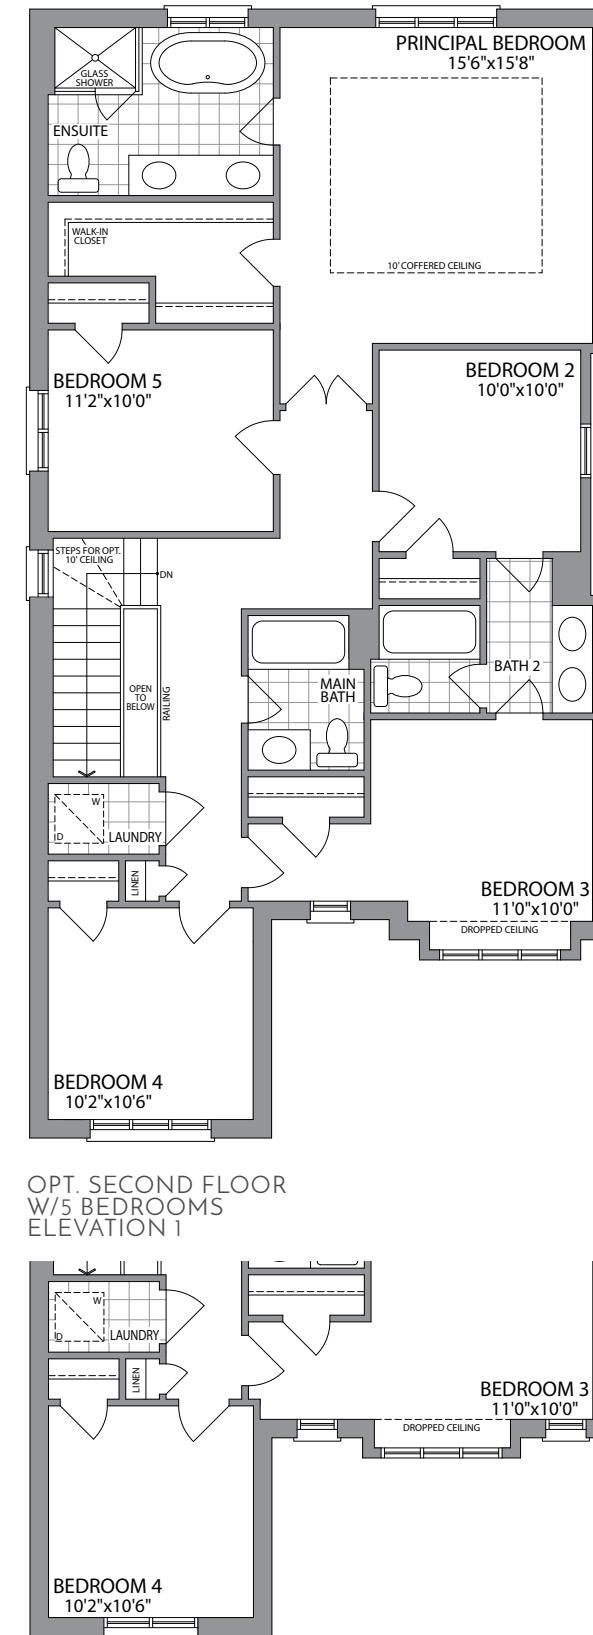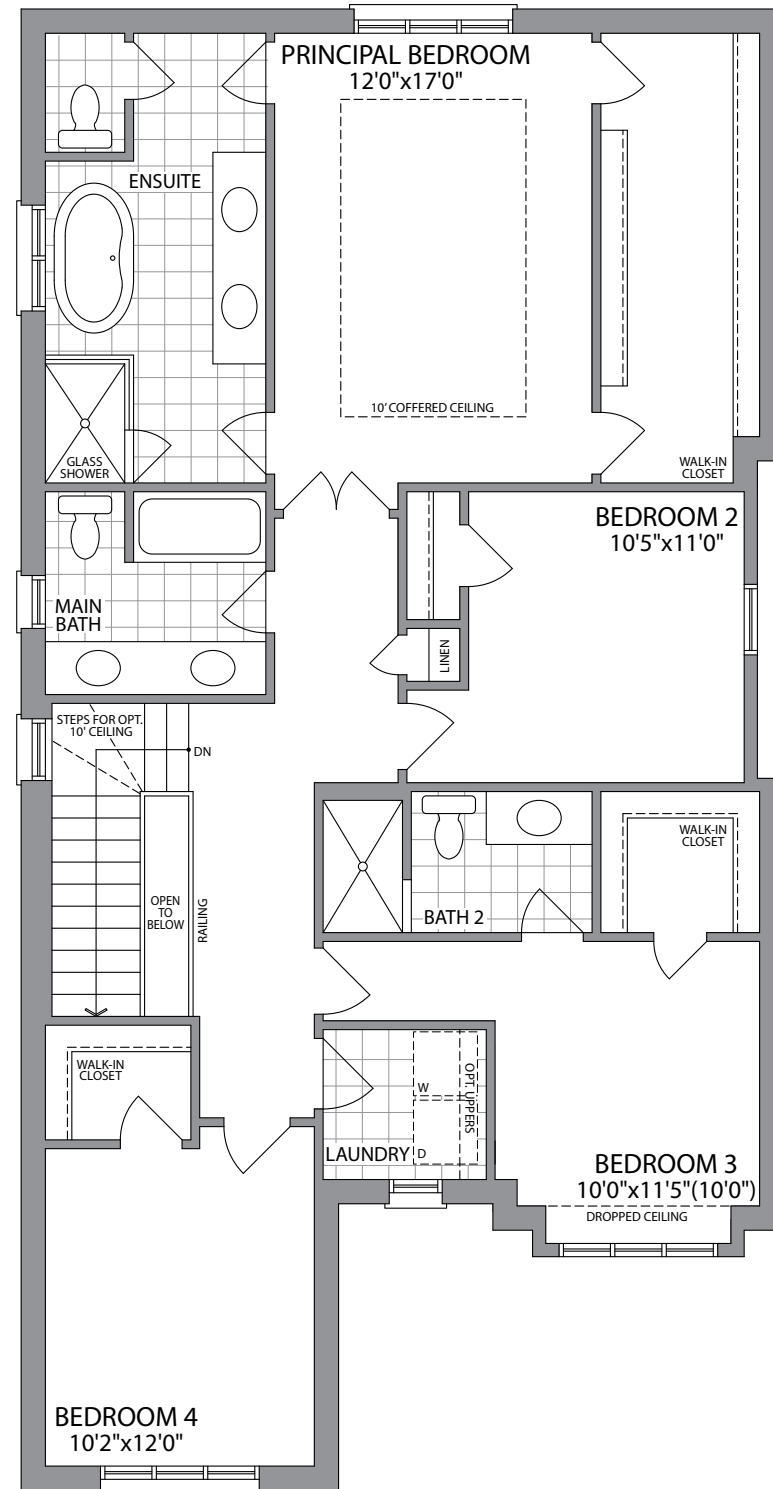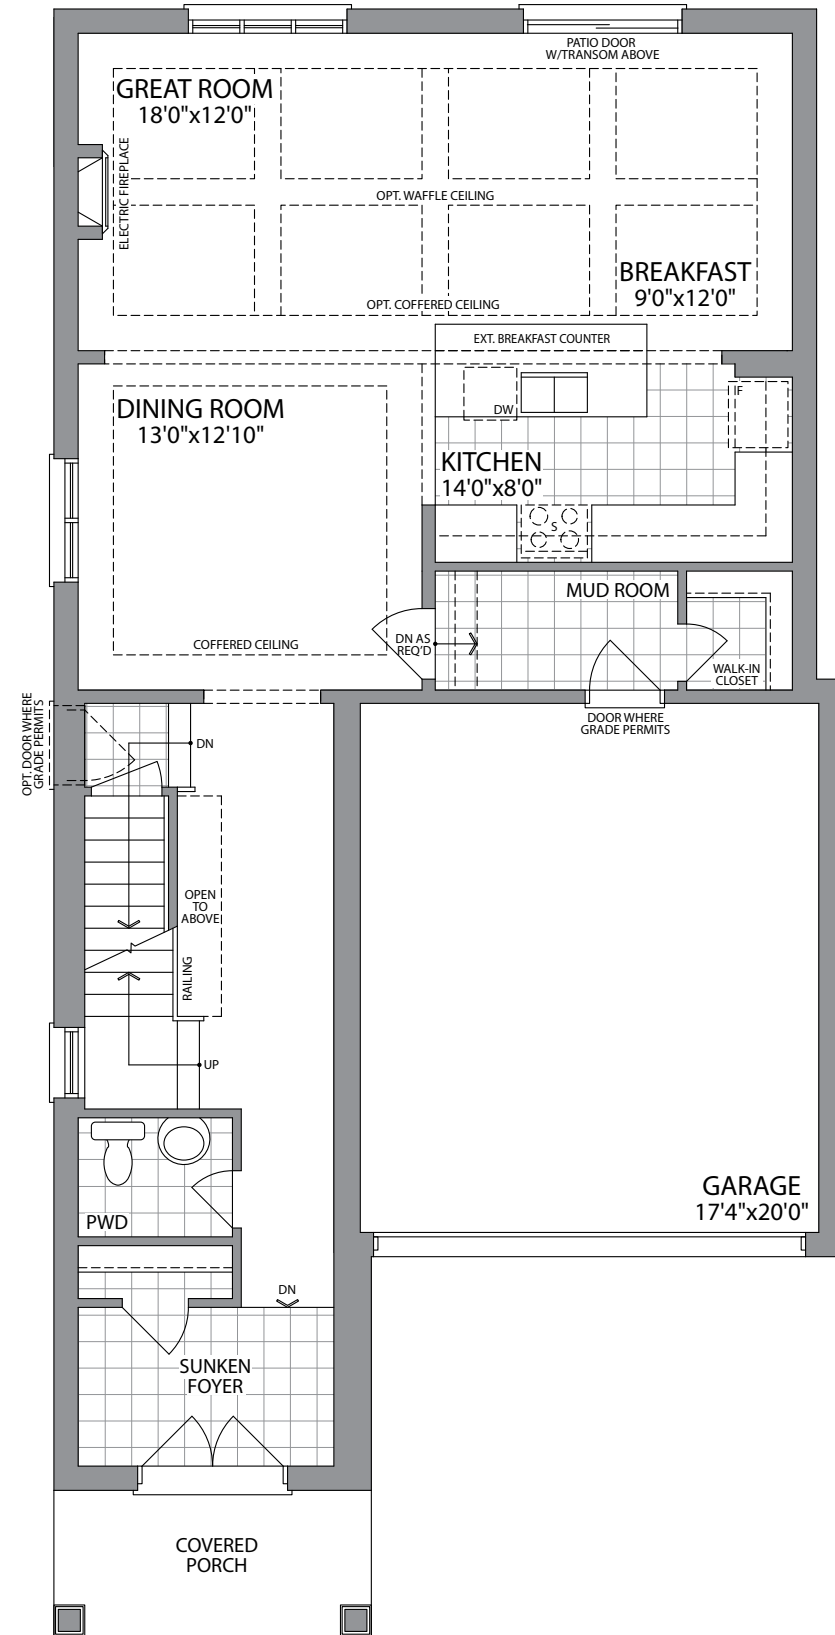


OPT. SECOND FLOOR W/5 BEDROOMS ELEVATION 2

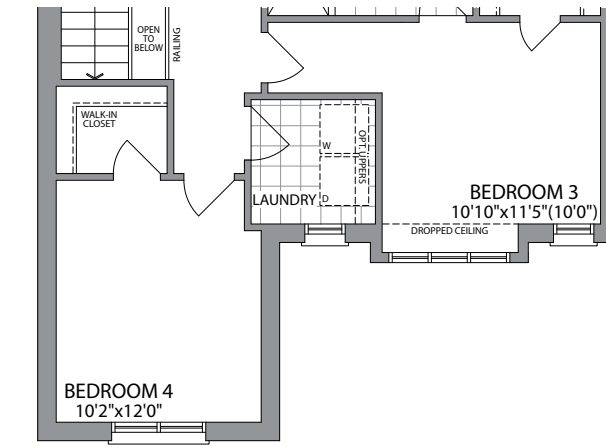


SECOND FLOOR ELEVATION 2

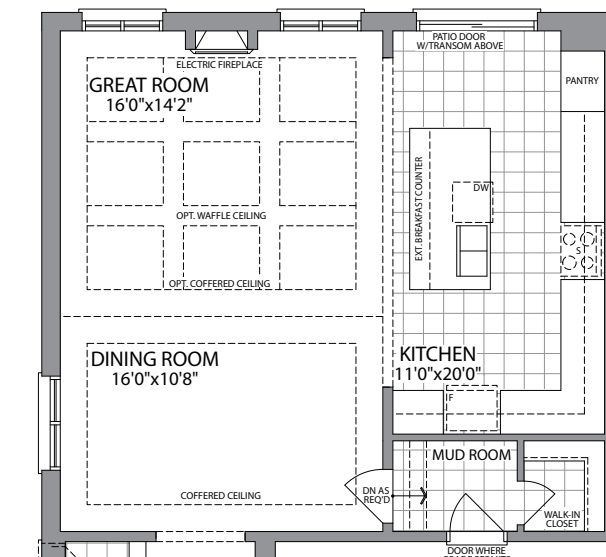

OPT. GROUND FLOOR ELEVATION 1 & 2

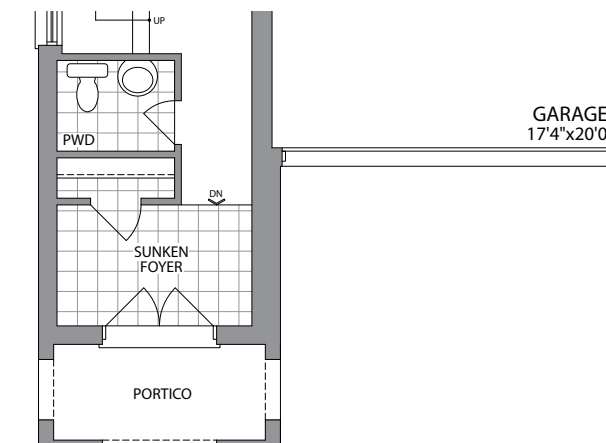

GROUND FLOOR ELEVATION 2

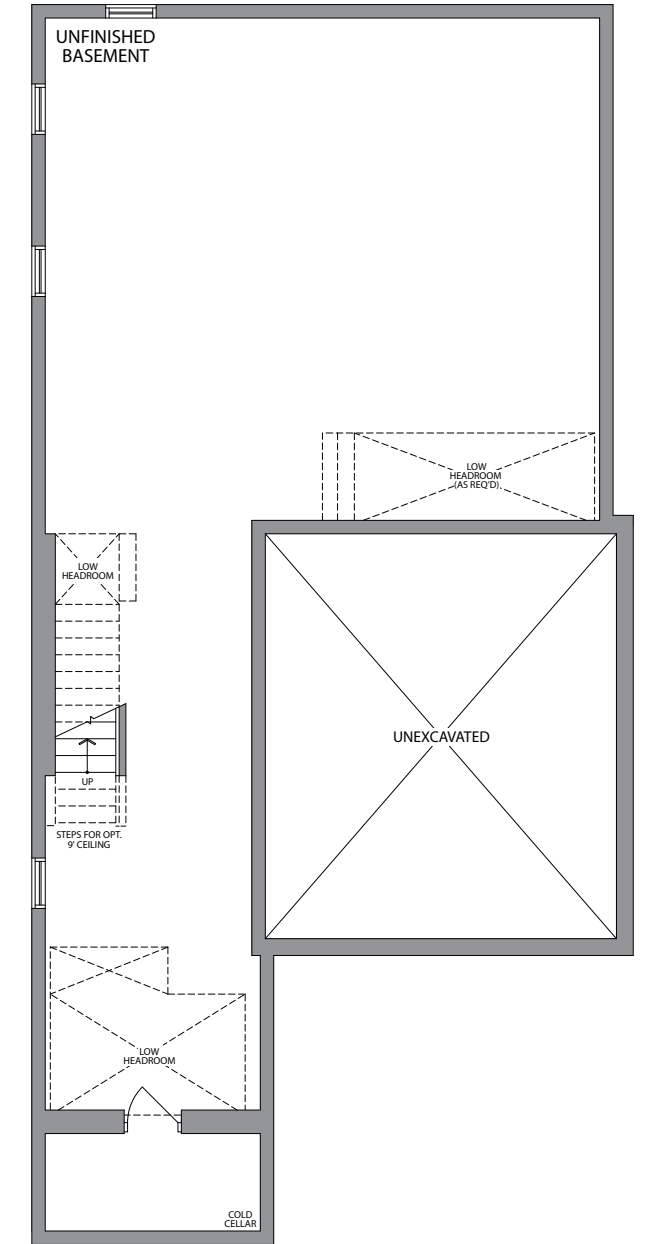

BASEMENT ELEVATION 1 & 2