

# THE FERDINAD (CORNER)


ELEVATION 1C  
2050 SQ.FT.

22'  
STREET  
TOWNS


AURORA  
TRAILS




ARTIST'S CONCEPT

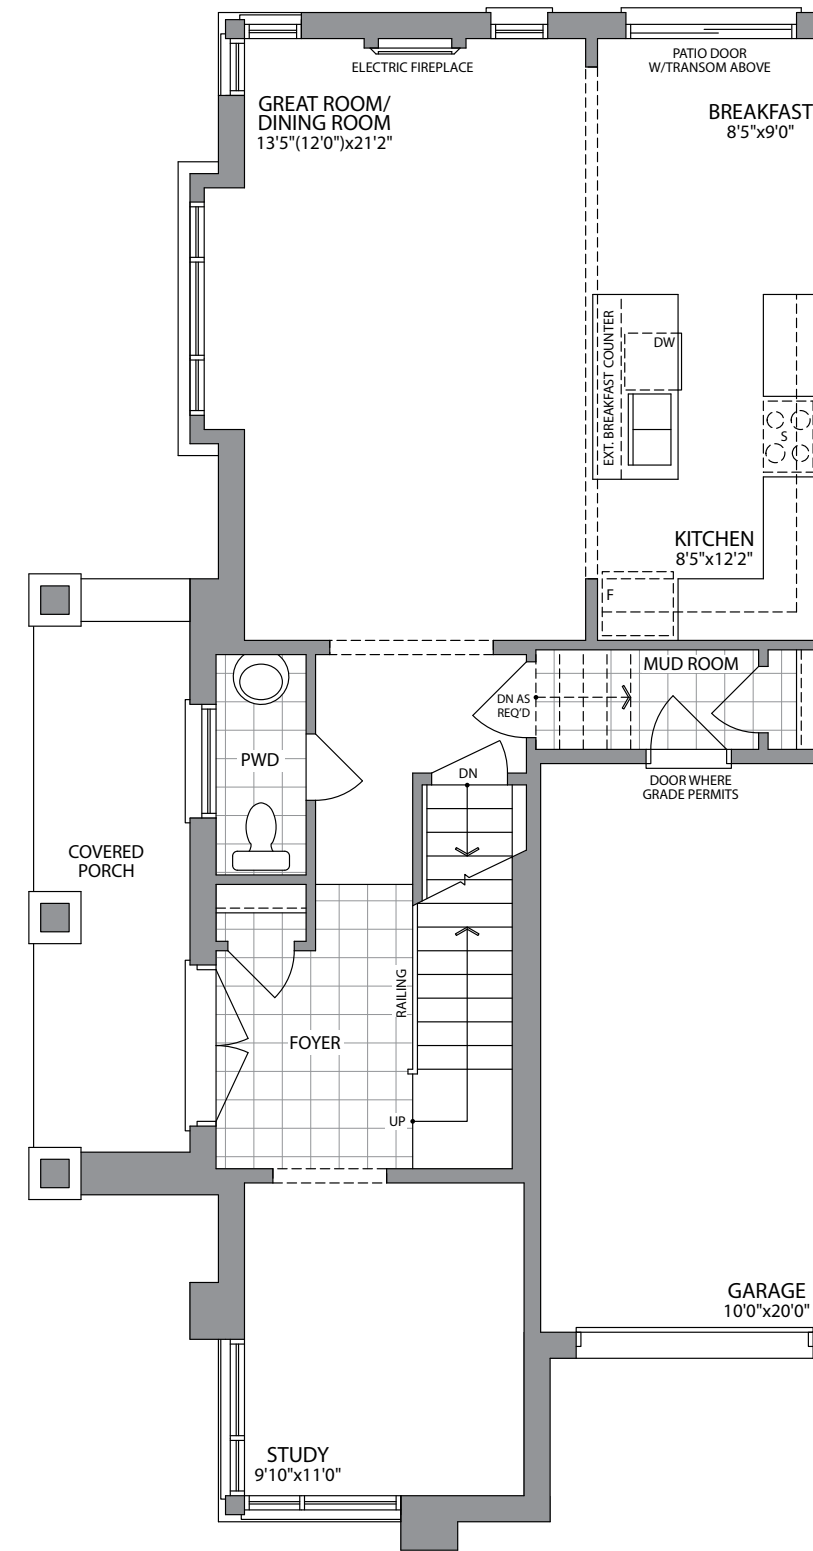

GROUND FLOOR  
ELEVATION 1C

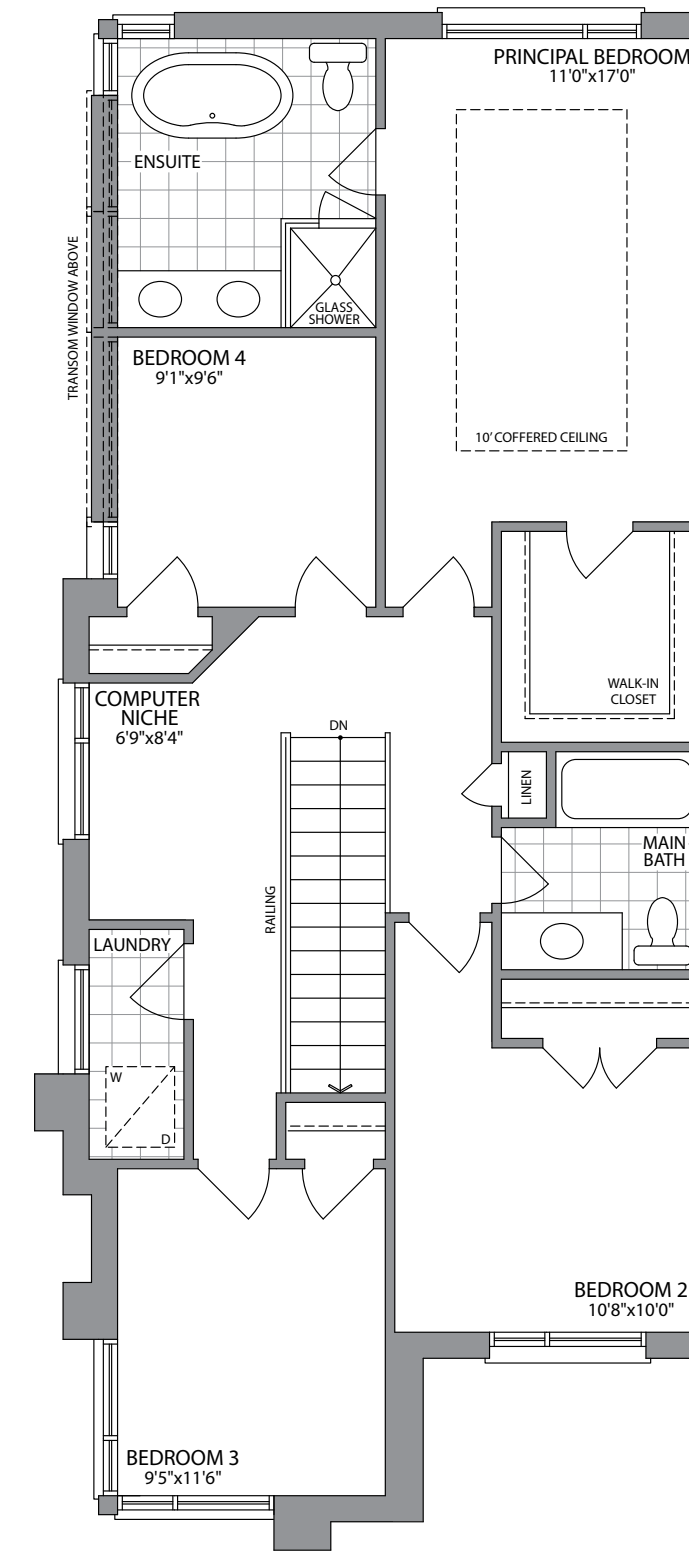

SECOND FLOOR  
ELEVATION 1C

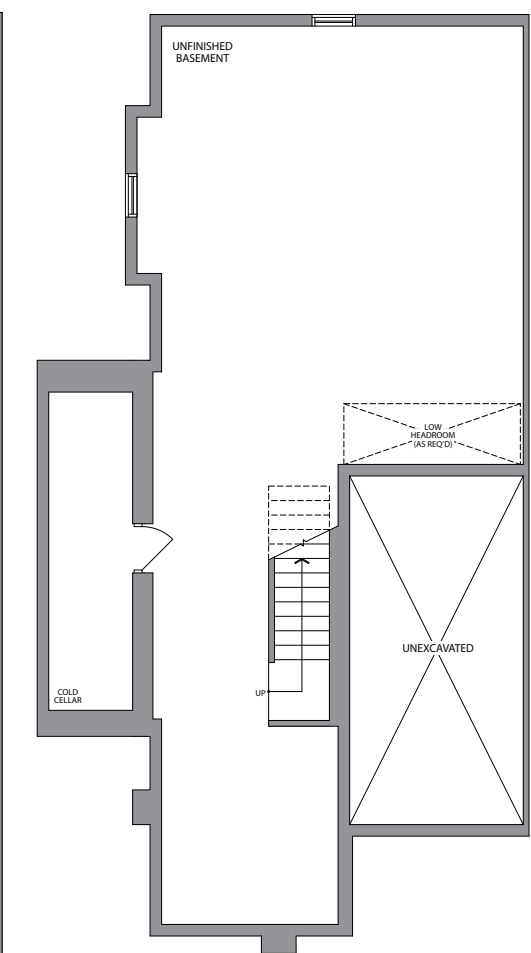

BASEMENT  
ELEVATION 1C